




(OPT) FRONT ELEVATION
SCALE 1/4"=1'0"

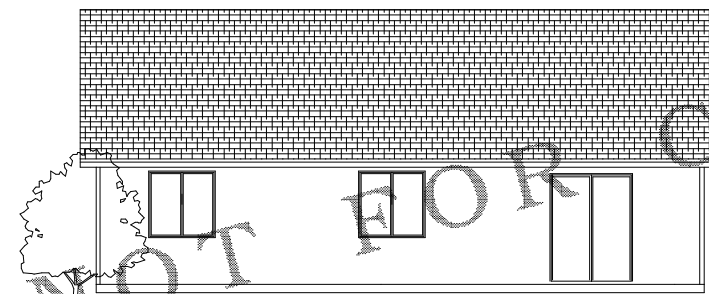

REAR ELEVATION
SCALE 1/8"=1'0"

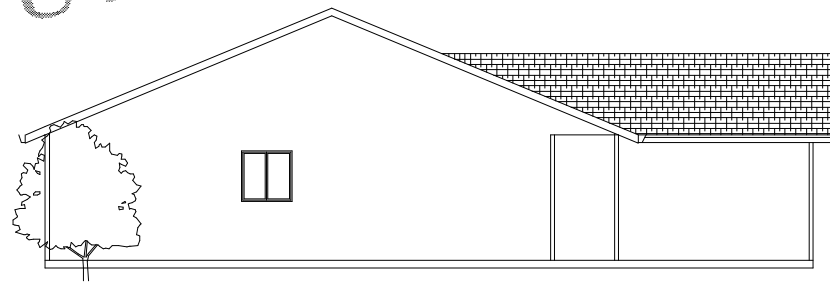

LEFT SIDE ELEVATION
SCALE 1/8"=1'0"

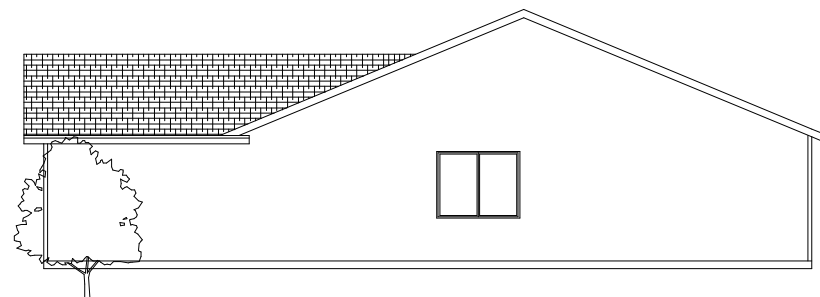

RIGHT SIDE ELEVATION
SCALE 1/8"=1'0"

STUDY SET NOT FOR CONSTRUCTION

STUDY SET NOT FOR CONSTRUCTION



NOT BE USED FOR CONSTRUCTION WITHOUT THE WRITTEN PERMISSION OF DESIGN NORTHWEST INC. ALL RIGHTS RESERVED. THIS SET OF PLANS IS THE PROPERTY OF DESIGN NORTHWEST INC. AND IS TO BE USED ONLY FOR THE PROJECT AND SITE SPECIFICALLY IDENTIFIED HEREON. ANY REUSE OR MODIFICATION OF THESE PLANS WITHOUT THE WRITTEN PERMISSION OF DESIGN NORTHWEST INC. IS STRICTLY PROHIBITED.

ORIG		
REV		
REV		

PLAN

F-B



STUDY SET


DESIGN NORTHWEST INC. • 14602-D NE 4TH PLAIN VANCOUVER WA 98682 • PH: (360) 280-1766 • www.DesignNW.net

DATE	
REV	
REV	
REV	

PLAN

2

STUDY SET NOT FOR CONSTRUCTION

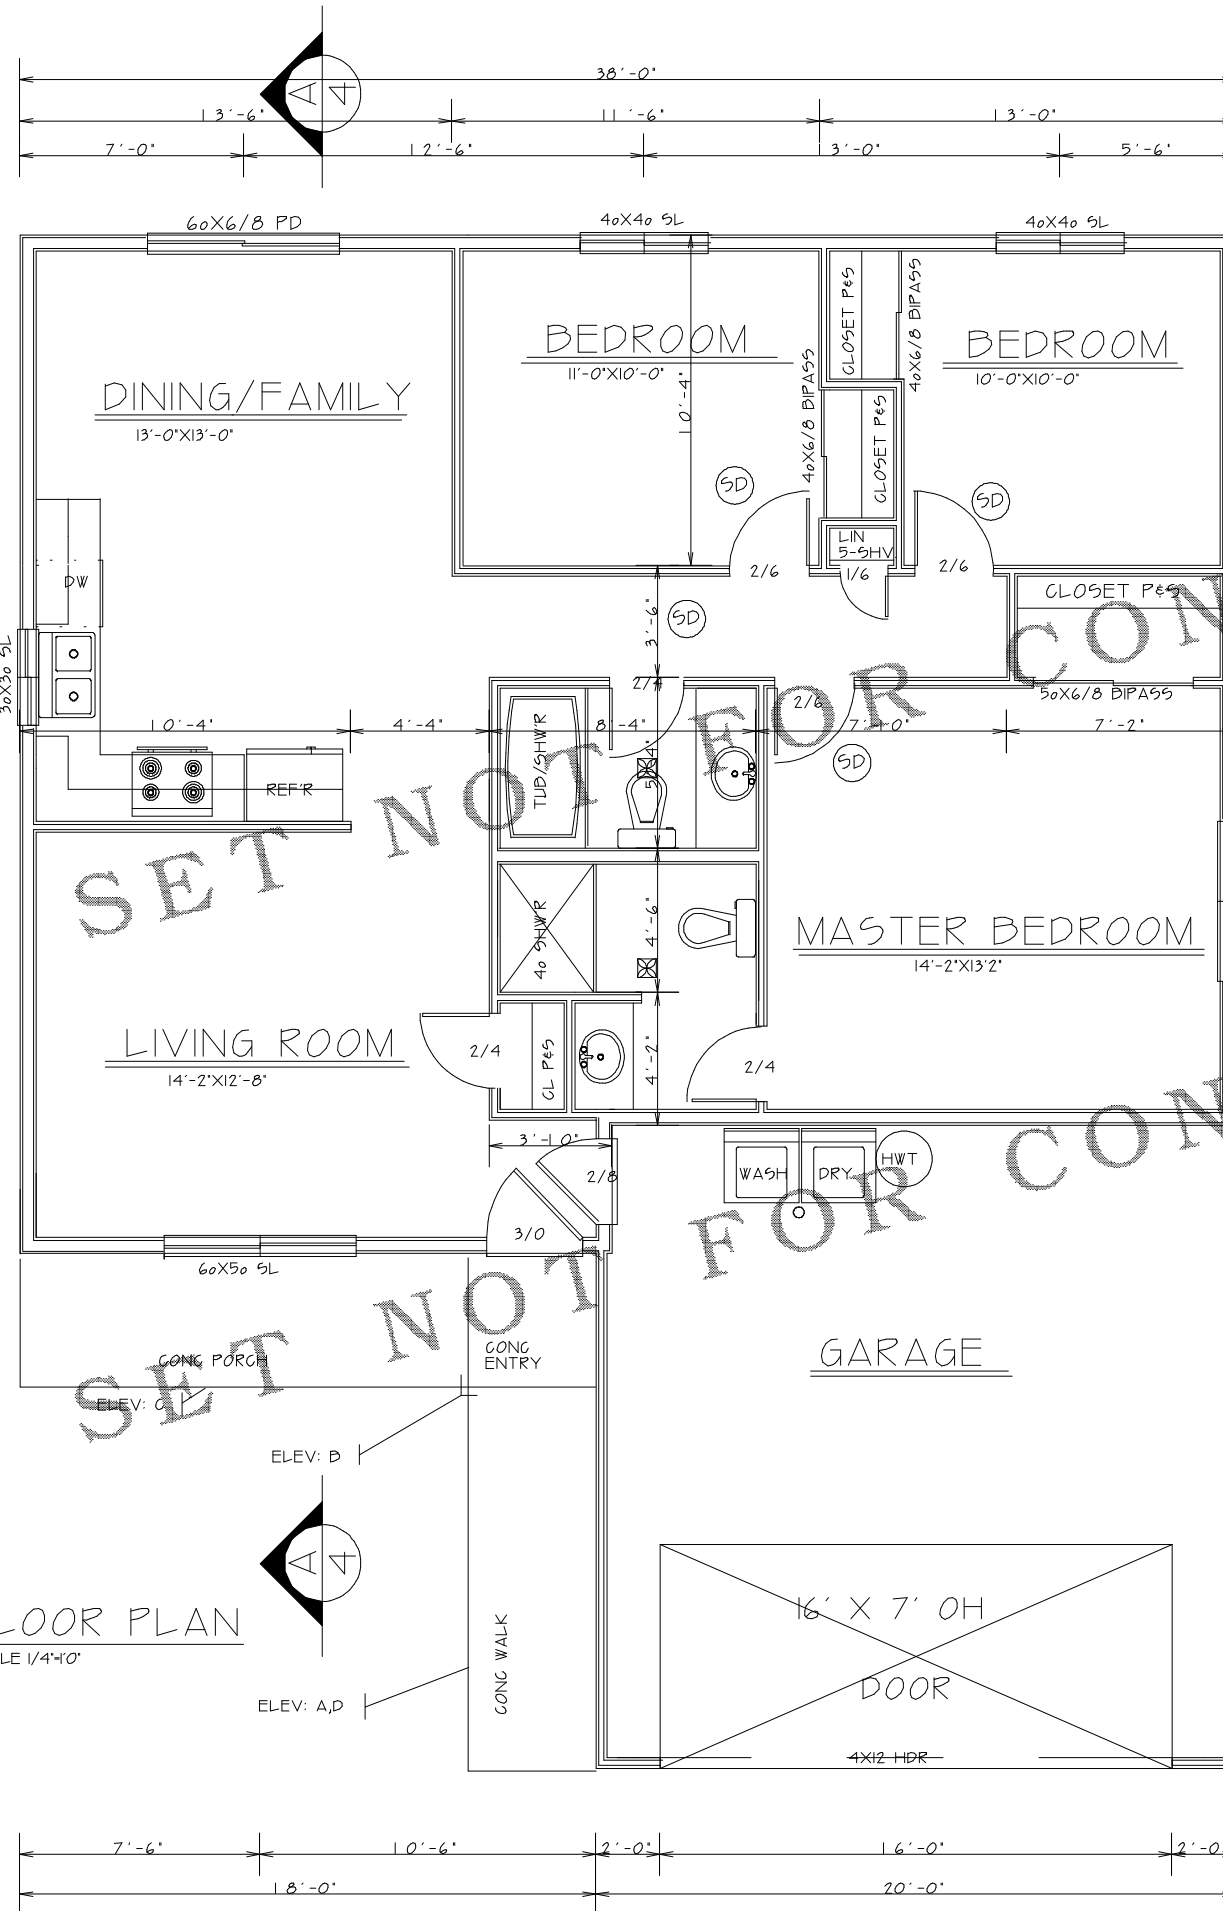

AREA
1131 SF

- NOTE:
1. ALL CONSTRUCTION TO BE IN ACCORDANCE WITH ALL APPLICABLE CODES
 2. VERIFY LOCATION OF ALL ELECTRICAL FIXTURES
 3. IT IS THE RESPONSIBILITY OF THE CONTRACTOR/BUILDER TO CHECK FOR ANY ERROR OR OMISSIONS TO THE PLANS. WRITTEN DIMENSIONS HAVE PRECEDENCE OVER SCALED DIMENSIONS