



FRONT ELEVATION
Scale 1/4"=1'-0"

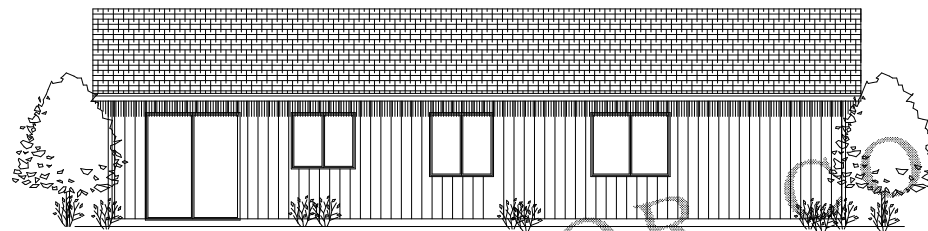

REAR ELEVATION
SCALE 1/8"=1'-0"



RIGHT SIDE ELEVATION
SCALE 1/8"=1'-0"

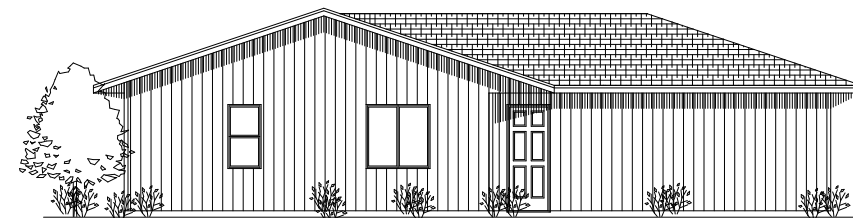

LEFT SIDE ELEVATION
SCALE 1/8"=1'-0"

STUDY SET NOT FOR CONSTRUCTION



ALL CONSTRUCTION TO BE IN ACCORDANCE WITH THE LOCAL BUILDING DEPARTMENT. THE ARCHITECT ASSUMES NO RESPONSIBILITY FOR THE ACCURACY OF THE LOCAL CODES OR REGULATIONS. 


| | |
|------|--|
| ORIG | |
| REV | |
| REV | |

PLAN



STUDY SET

DESIGN NORTHWEST • PH: (360) 250-1766 • www.DesignNW.net

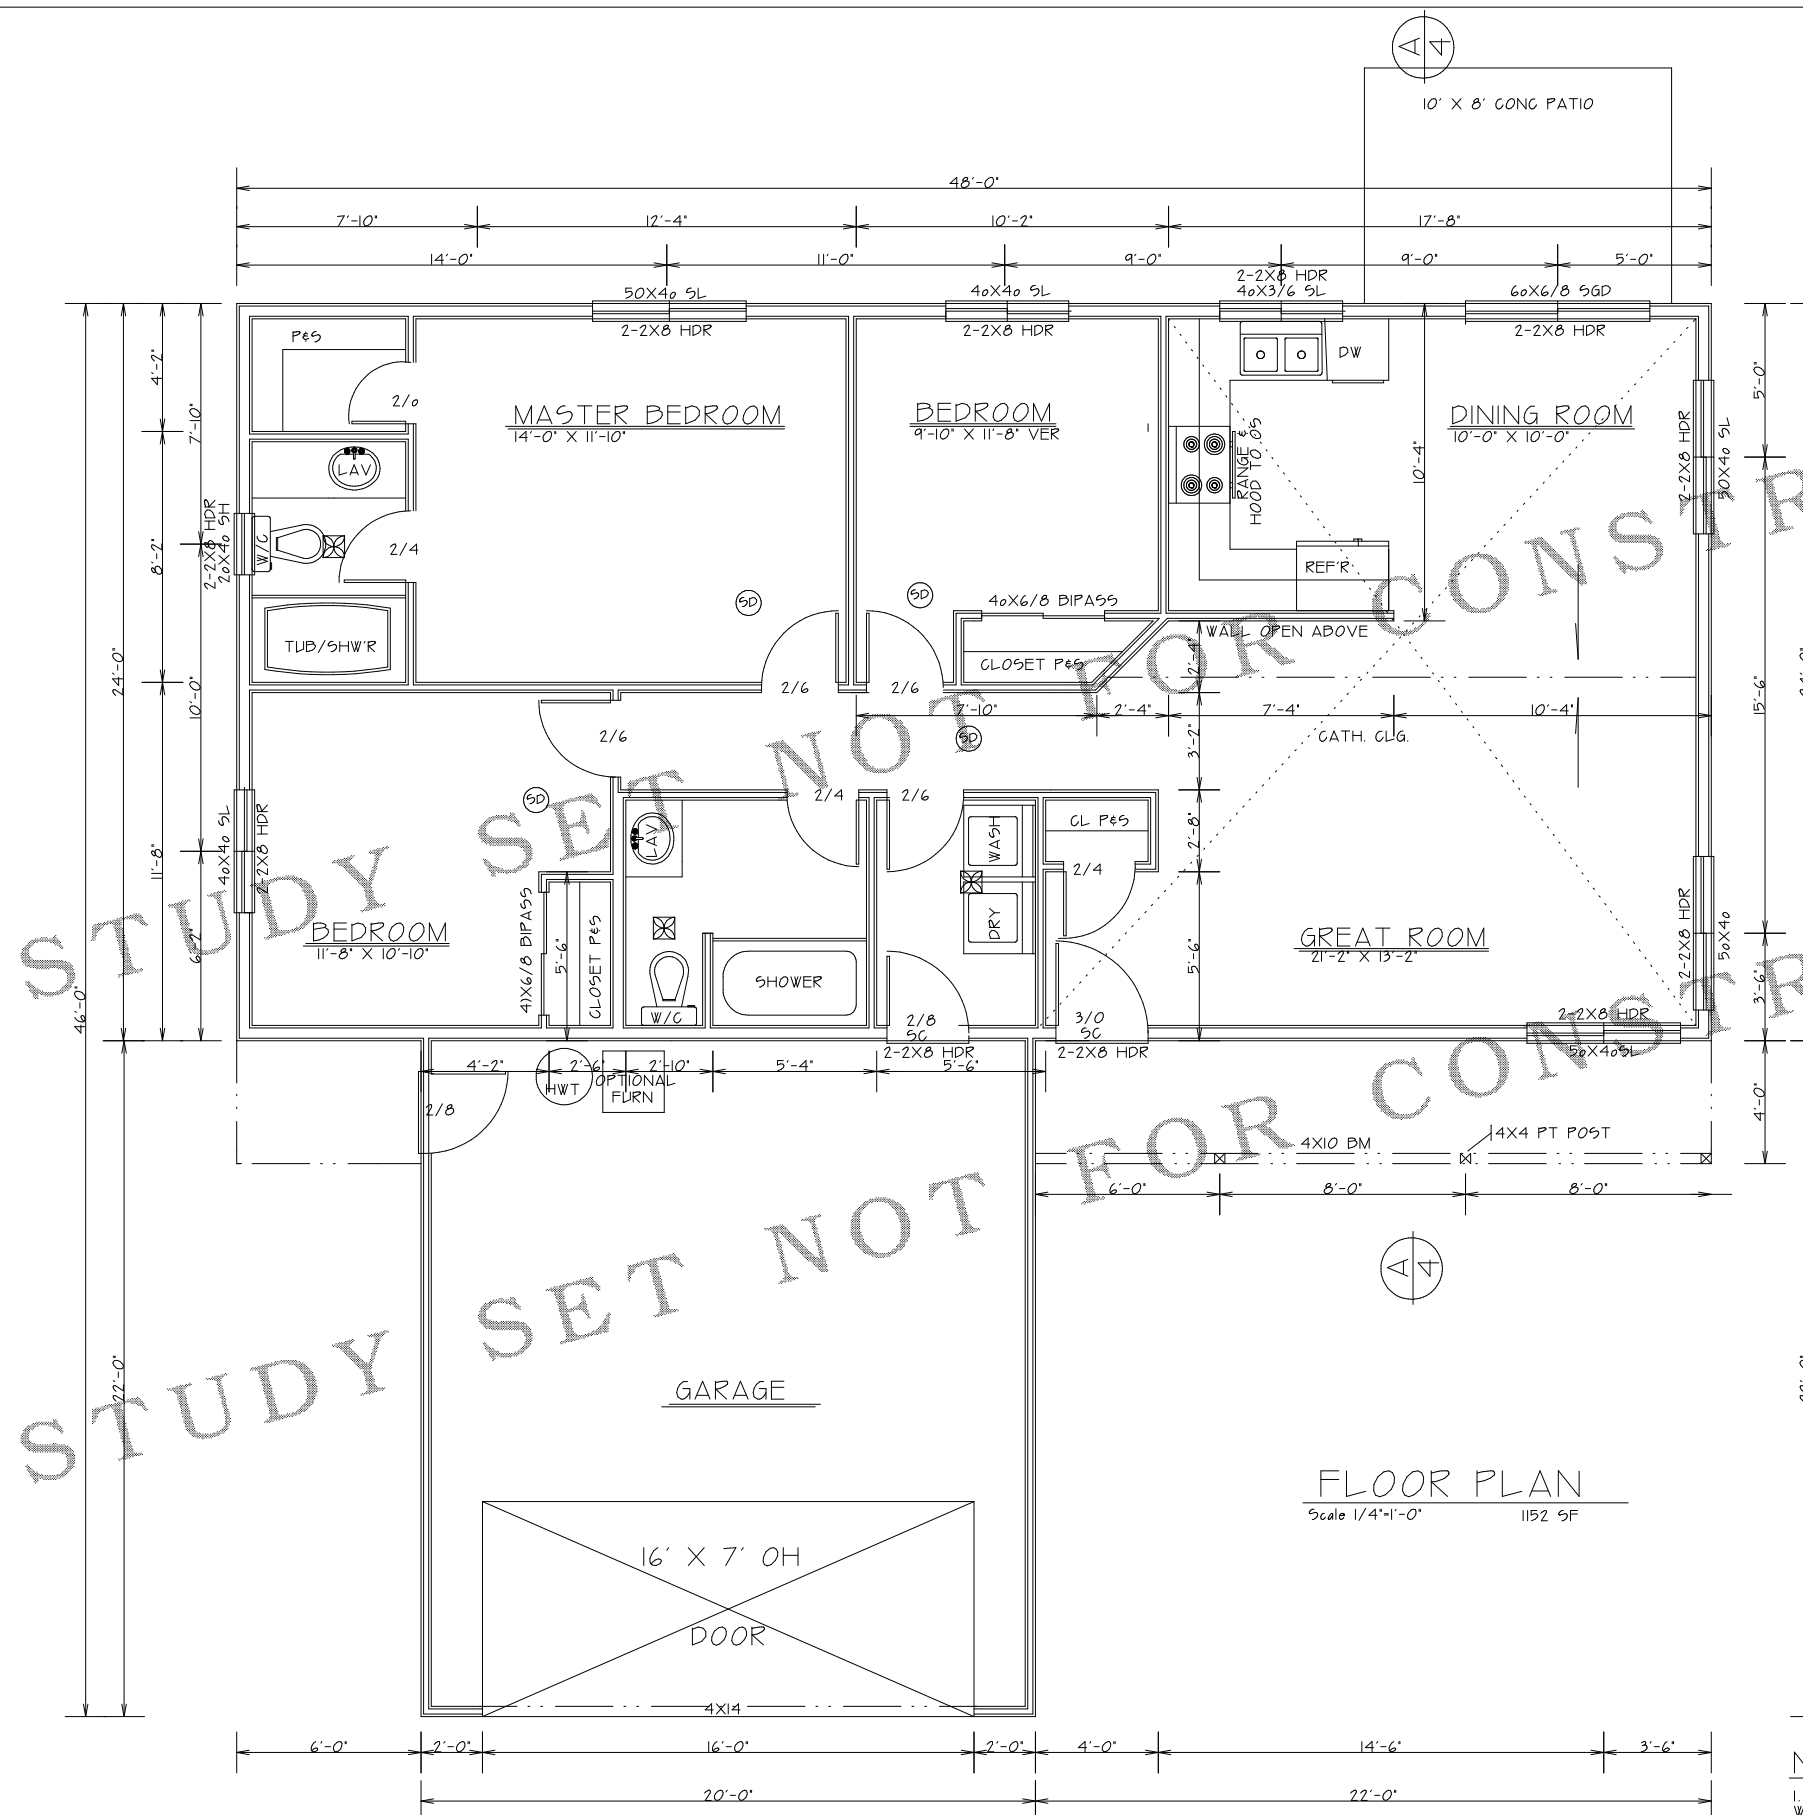

NOTE:

1. ALL CONSTRUCTION TO BE IN ACCORDANCE WITH ALL APPLICABLE CODES
2. VERIFY LOCATION OF ALL ELECTRICAL FIXTURES
3. IT IS THE RESPONSIBILITY OF THE CONTRACTOR/BUILDER TO CHECK FOR ANY ERROR OR OMISSIONS TO THE PLANS AND TO BUILD IN ACCORDANCE WITH ALL CODES.

ALL CONSTRUCTION TO BE IN ACCORDANCE WITH ALL APPLICABLE CODES. THE CONTRACTOR/BUILDER SHALL VERIFY THE LOCATION OF ALL ELECTRICAL FIXTURES AND THE LOCATION OF ALL MECHANICAL EQUIPMENT. THE CONTRACTOR/BUILDER SHALL BE RESPONSIBLE FOR OBTAINING ALL NECESSARY PERMITS AND FOR VERIFYING THE ACCURACY OF ALL INFORMATION PROVIDED IN THESE PLANS. THE CONTRACTOR/BUILDER SHALL BE RESPONSIBLE FOR VERIFYING THE ACCURACY OF ALL INFORMATION PROVIDED IN THESE PLANS. THE CONTRACTOR/BUILDER SHALL BE RESPONSIBLE FOR VERIFYING THE ACCURACY OF ALL INFORMATION PROVIDED IN THESE PLANS.

| REV | DATE | DESCRIPTION |
|-----|------|-------------|
| | | |
| | | |
| | | |

PLAN 2