






FRONT ELEVATION
SCALE 1/4"=1'0"

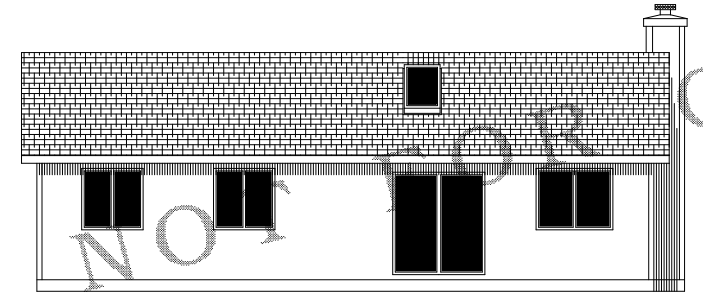

REAR ELEVATION
SCALE 1/8"=1'0"

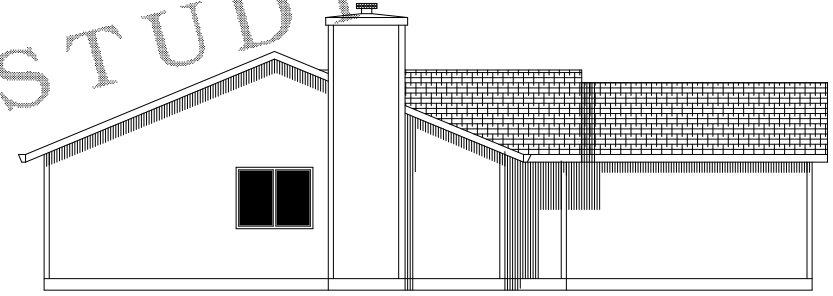

LEFT SIDE ELEVATION
SCALE 1/8"=1'0"

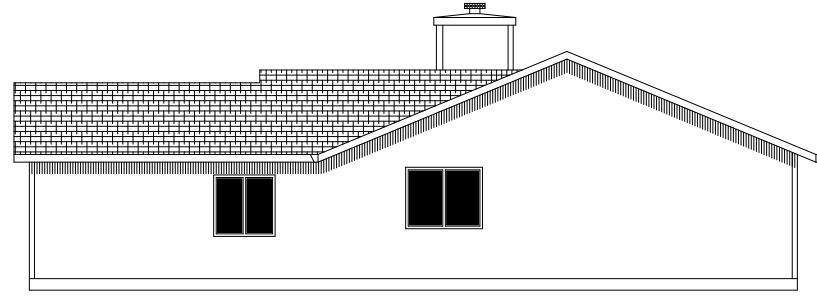

RIGHT SIDE ELEVATION
SCALE 1/8"=1'0"


STUDY SET NOT FOR CONSTRUCTION



DESIGN NORTHWEST
14602 N.E. 4TH PLAIN
VANC, WA. 98682
(360) 260-1766
www.worldcentre.com/designnw

STUDY SET

B.0L50N
02-11-98
SCALE
AS NOTED

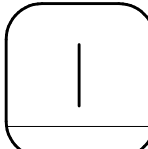




DESIGN NORTHWEST
14602 N.E. 4TH PLAIN
VANCOUVER, WA 98668
(360) 260-1766
www.worldcentre.com/designnw

STUDY SET

B.0L50N
02-11-98
SCALE
AS NOTED

STUDY SET NOT FOR CONSTRUCTION

STUDY SET NOT FOR CONSTRUCTION

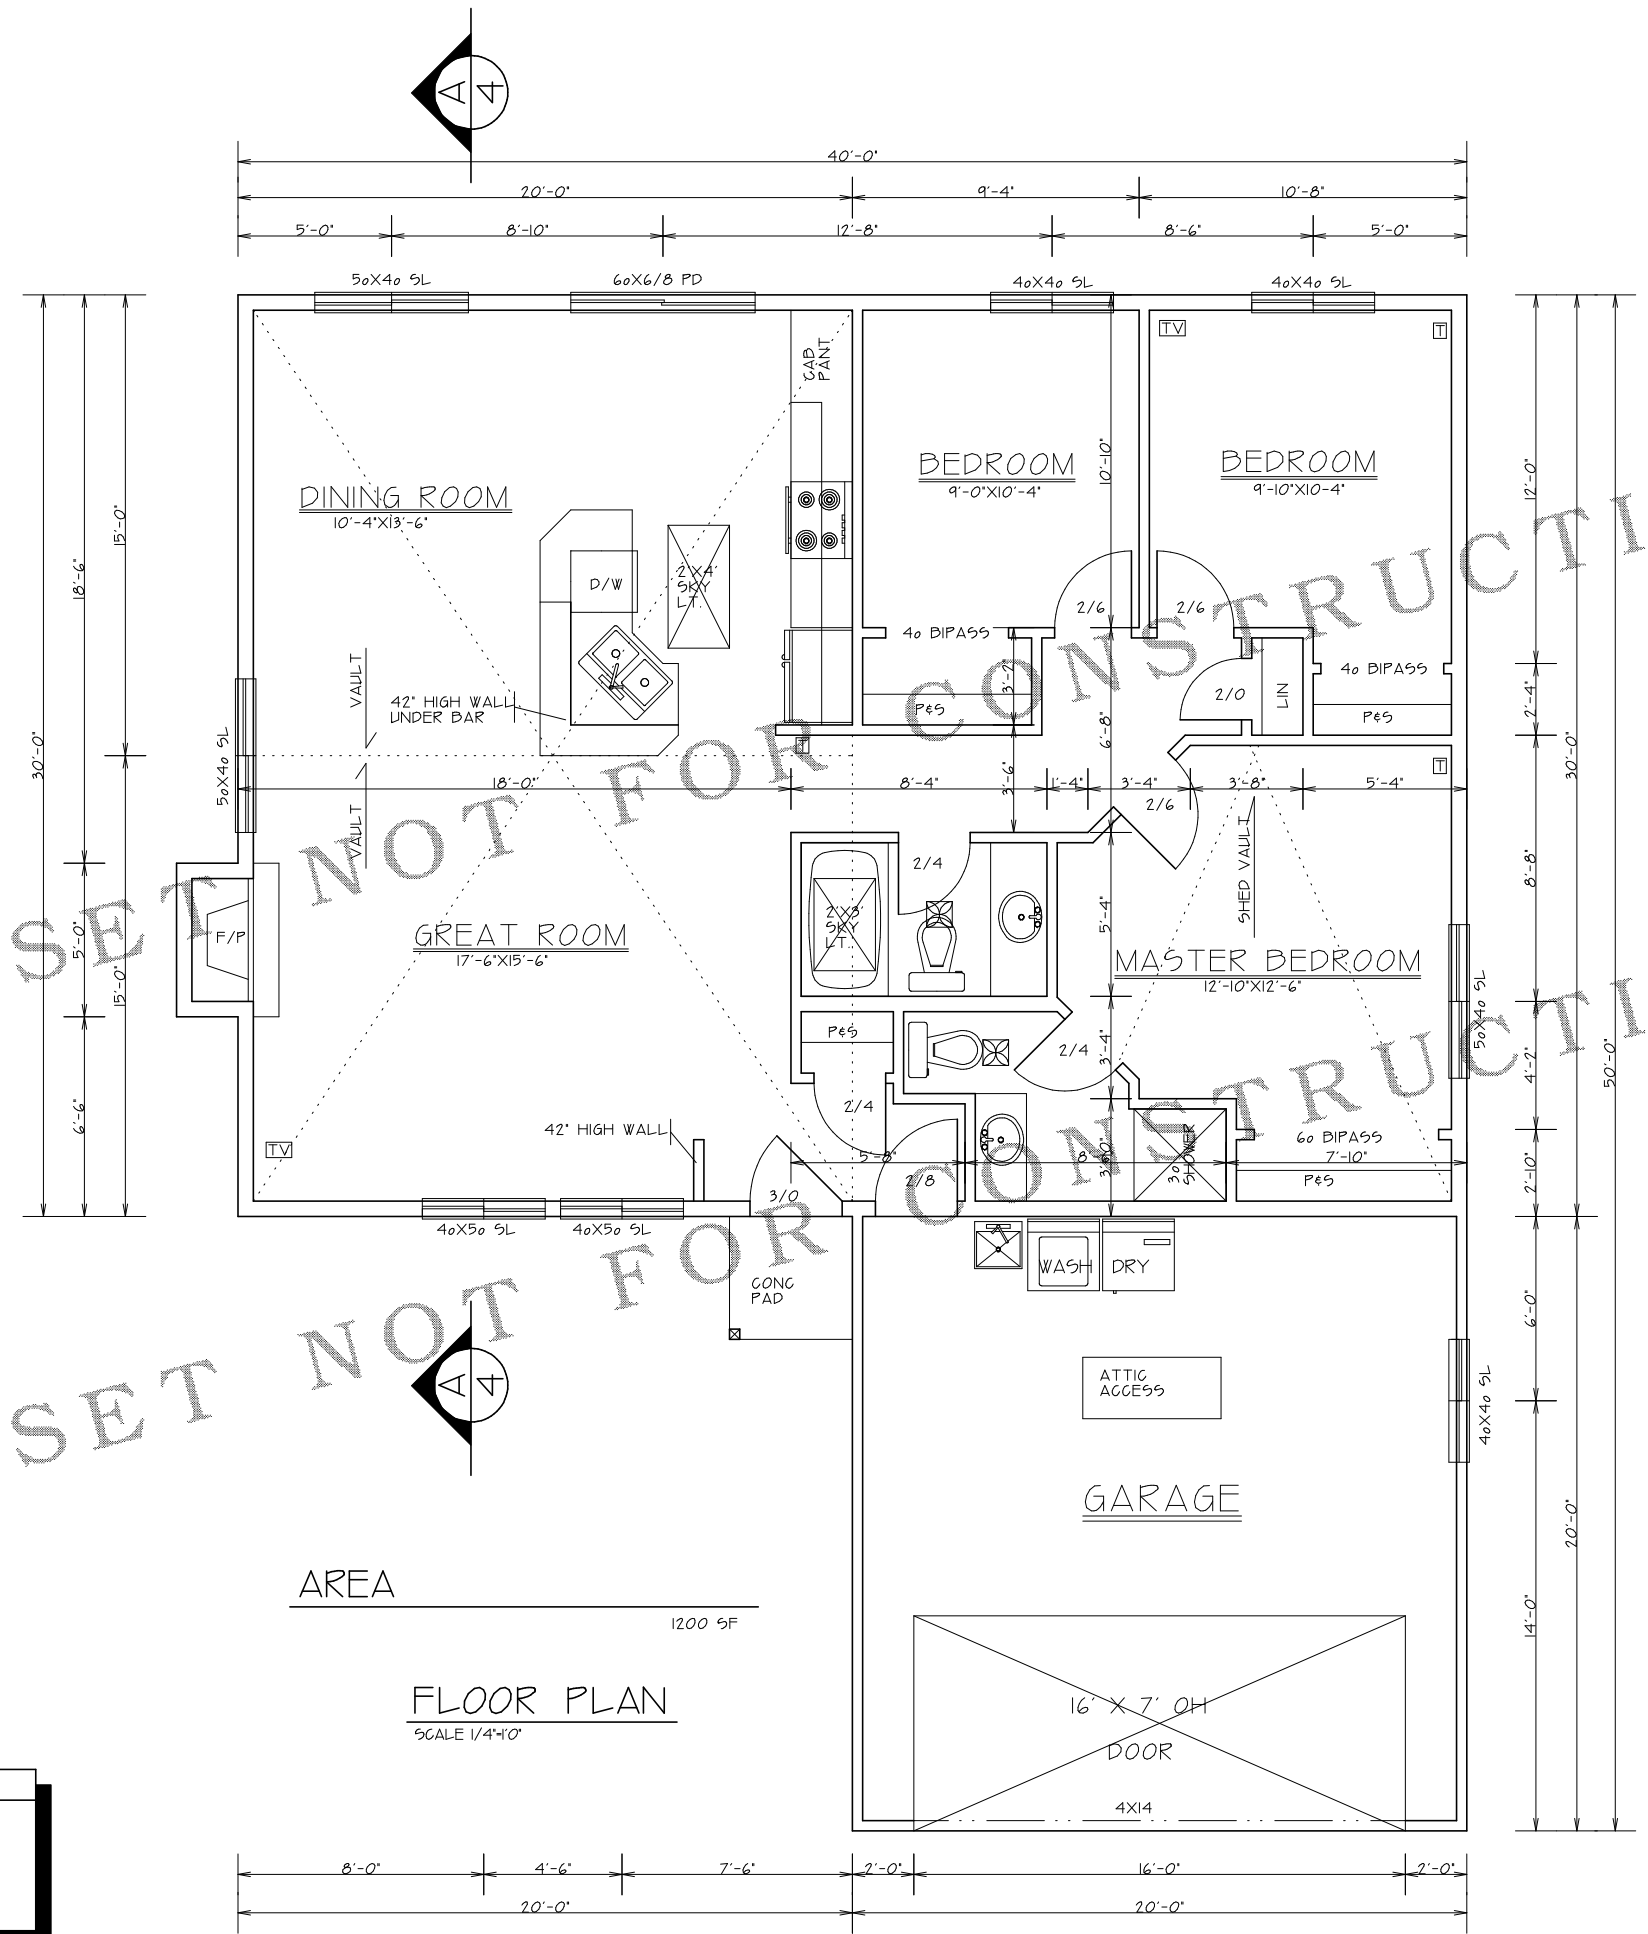

AREA
1200 SF
FLOOR PLAN
SCALE 1/4"=1'-0"

- NOTE:**
- 1. ALL CONSTRUCTION TO BE IN ACCORDANCE WITH ALL APPLICABLE CODES
 - 2. VERIFY LOCATION OF ALL ELECTRICAL FIXTURES
 - 3. IT IS THE RESPONSIBILITY OF THE CONTRACTOR/BUILDER TO CHECK FOR ANY ERROR OR OMISSIONS TO THE PLANS. WRITTEN DIMENSIONS HAVE PRECEDENCE OVER SCALED DIMENSIONS