




FRONT ELEVATION
SCALE 1/4"=1'

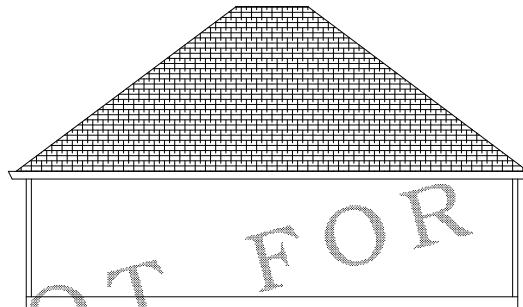

REAR ELEVATION
SCALE 1/8"=1'

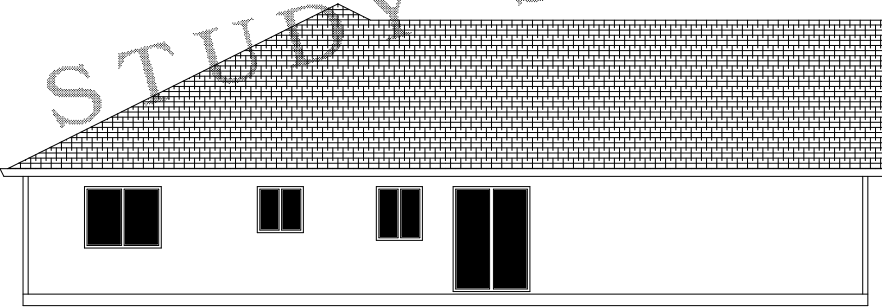

LEFT SIDE ELEVATION
SCALE 1/8"=1'

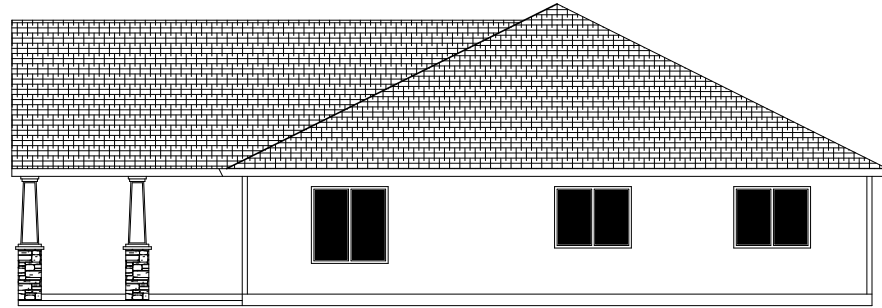

RIGHT SIDE ELEVATION
SCALE 1/8"=1'

STUDY SET NOT FOR CONSTRUCTION



DESIGN NORTHWEST
14602-D NE 4TH PLAIN
VANC. WA. 98682
(360) 260-1766

STUDY SET

NOTE: ALL CONGT TO
BE IN ACCORDANCE W/
APPLICABLE CODES. IT
IS THE RESPONSIBILITY
OF THE HOME OWNER/
BUILDER TO CHECK FOR
ANY ERROR TO THE
PLANS. WRITTEN DIMEN-
SIONS HAVE PRECEDENCE
OVER SCALED DIMENSIONS.
DESIGN NORTHWEST
RETAINS ALL COPYRIGHTS
TO THE PLANS. COPYING/
PRINTING OF THE PLANS
IS PROHIBITED WITHOUT
EXPRESS WRITTEN PER-
MISSION FROM DESIGN-
NORTHWEST. UNDER NO
CIRCUMSTANCE MAY ANY
ENTITY OR PERSON SELL
OR TRADE THESE PLANS
TO ANYONE. A COPYRIGHT
STAMP MUST ACCOMPANY
THIS PLAN AND APPEAR
IN RED FOR THIS PRINT
TO BE A LEGAL COPY.

ORIG 12-13-03	BY: JP
REV 1.5 HOUR	BY: T.J
REV	BY:
REV	BY:

PLAN 1215 S.F.



DESIGN NORTHWEST
 14602-D NE 4TH PLAIN
 VANCO, WA. 98682
 (360) 260-1766


STUDY SET

NOTE: ALL CONGT TO BE IN ACCORDANCE W/ APPLICABLE CODES. IT IS THE RESPONSIBILITY OF THE HOME OWNER/ BUILDER TO CHECK FOR ANY ERROR TO THE PLANS. WRITTEN DIMENSIONS HAVE PRECEDENCE OVER SCALED DIMENSIONS. DESIGN NORTHWEST RETAINS ALL COPYRIGHTS TO THE PLANS. COPYING/ PRINTING OF THE PLANS IS PROHIBITED WITHOUT EXPRESS WRITTEN PERMISSION FROM DESIGN NORTHWEST. UNDER NO CIRCUMSTANCE MAY ANY ENTITY OR PERSON SELL OR TRADE THESE PLANS TO ANYONE. A COPYRIGHT STAMP MUST ACCOMPANY THIS PLAN AND APPEAR IN RED FOR THIS PRINT TO BE A LEGAL COPY.

ORIG 12-13-03	BY: JP
REV 15 HOUR	BY: TJ
REV	BY:
REV	BY:

PLAN 1215 S.F.

2

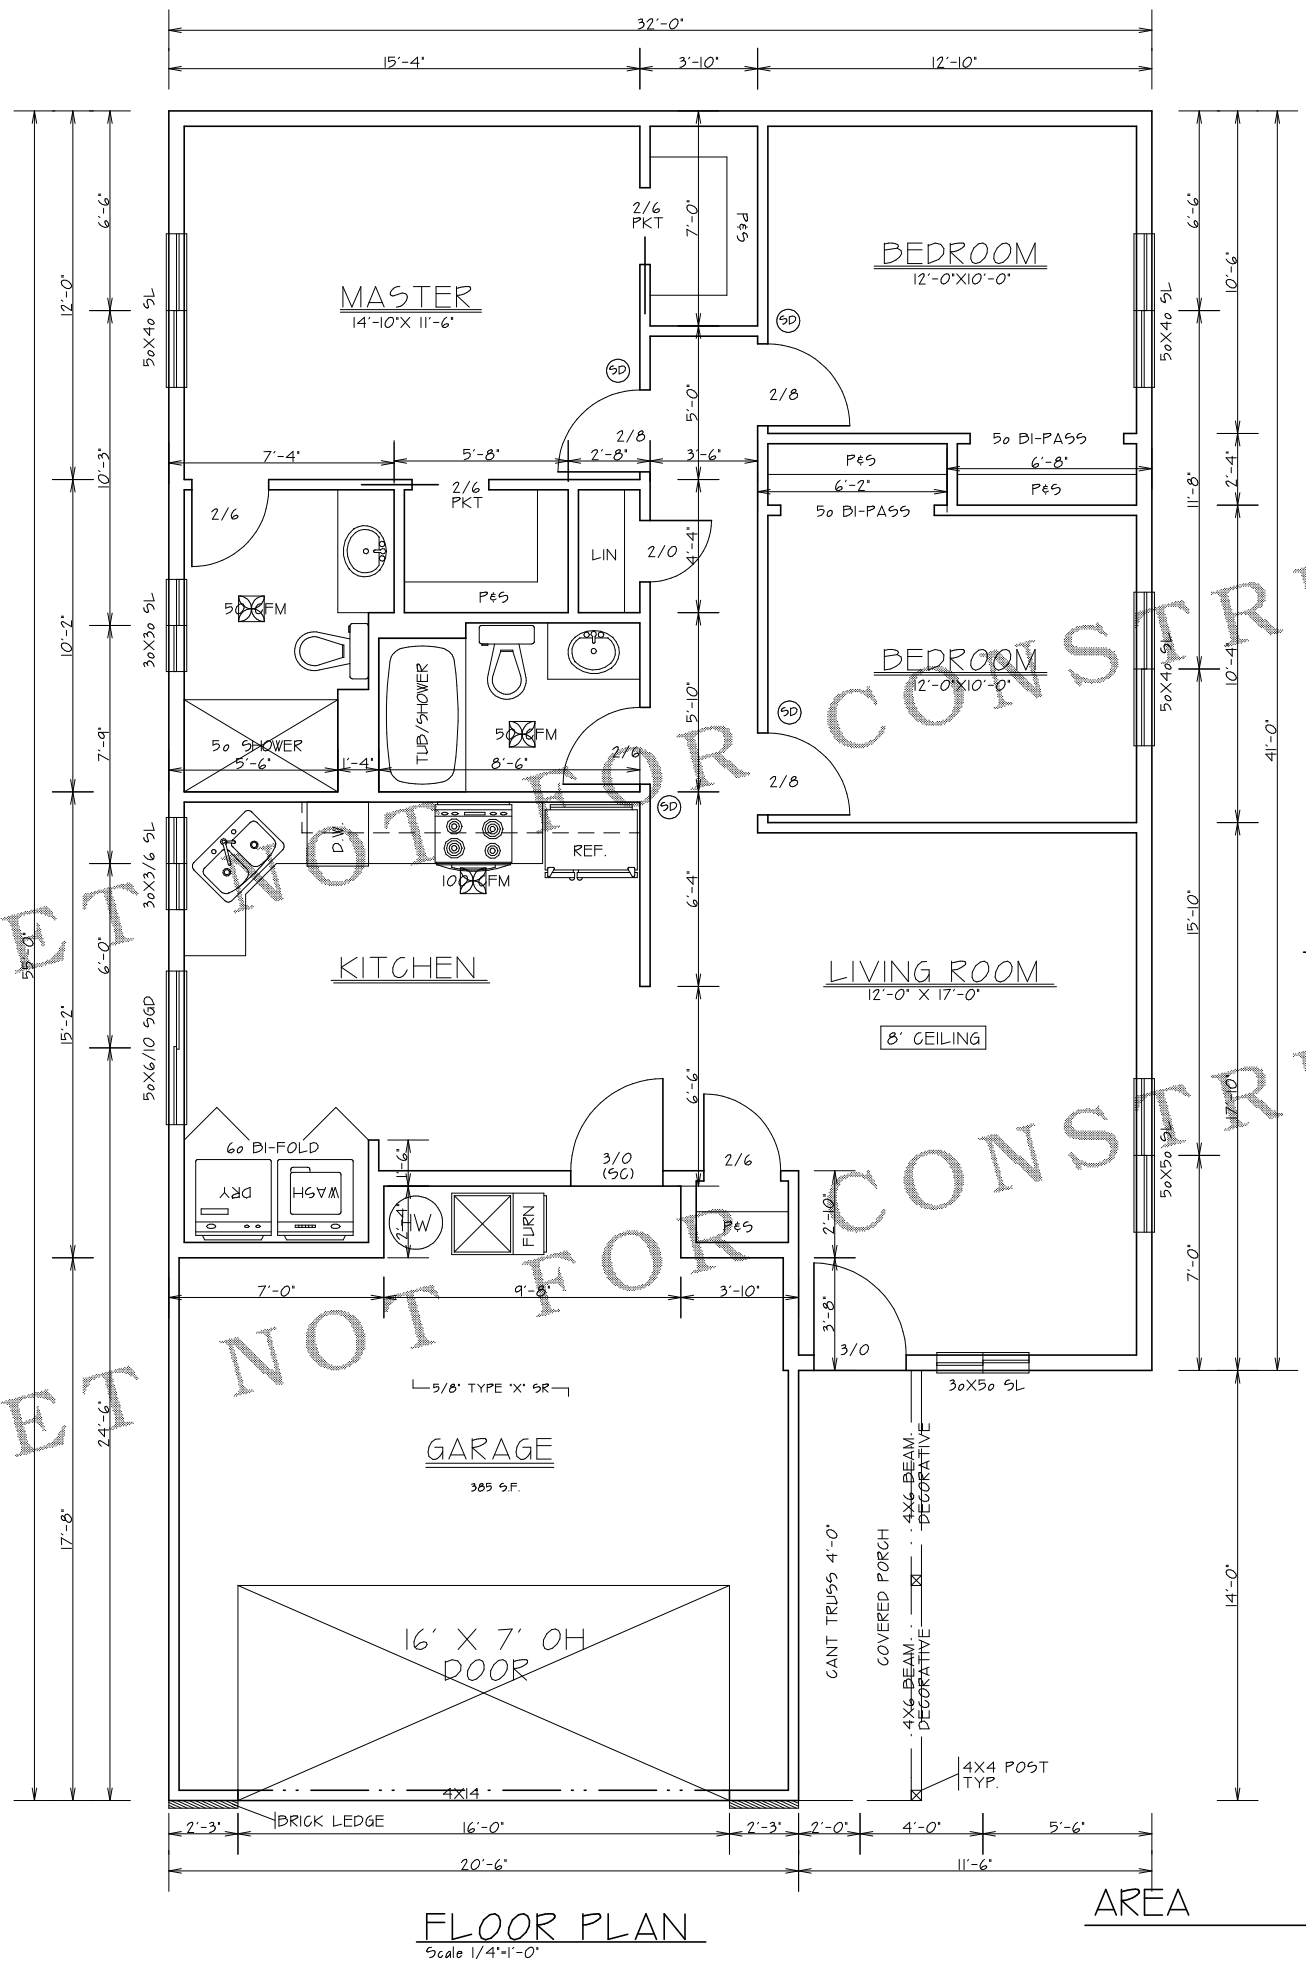

FLOOR PLAN
 Scale 1/4"=1'-0"

AREA 1215 S.F.

STUDY SET NOT FOR CONSTRUCTION