






FRONT ELEVATION  
Scale 1/4"=1'-0"

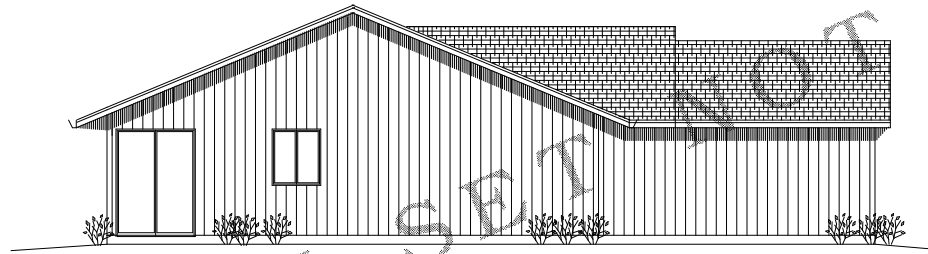

LEFT SIDE ELEVATION  
SCALE 1/8"=1'-0"

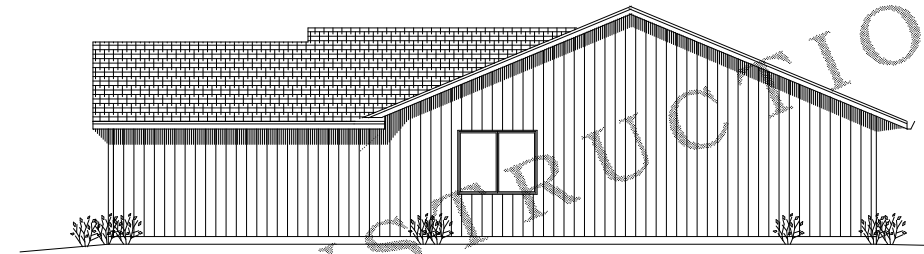

RIGHT SIDE ELEVATION  
SCALE 1/8"=1'-0"

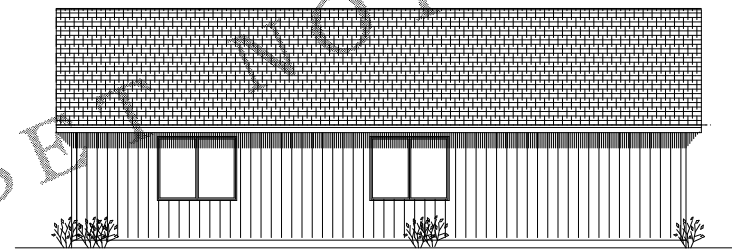



REAR ELEVATION  
SCALE 1/8"=1'-0"

STUDY SET NOT FOR CONSTRUCTION

STUDY SET

B. OLSON  
8-24-93  
SCALE  
AS NOTED

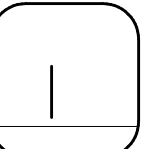

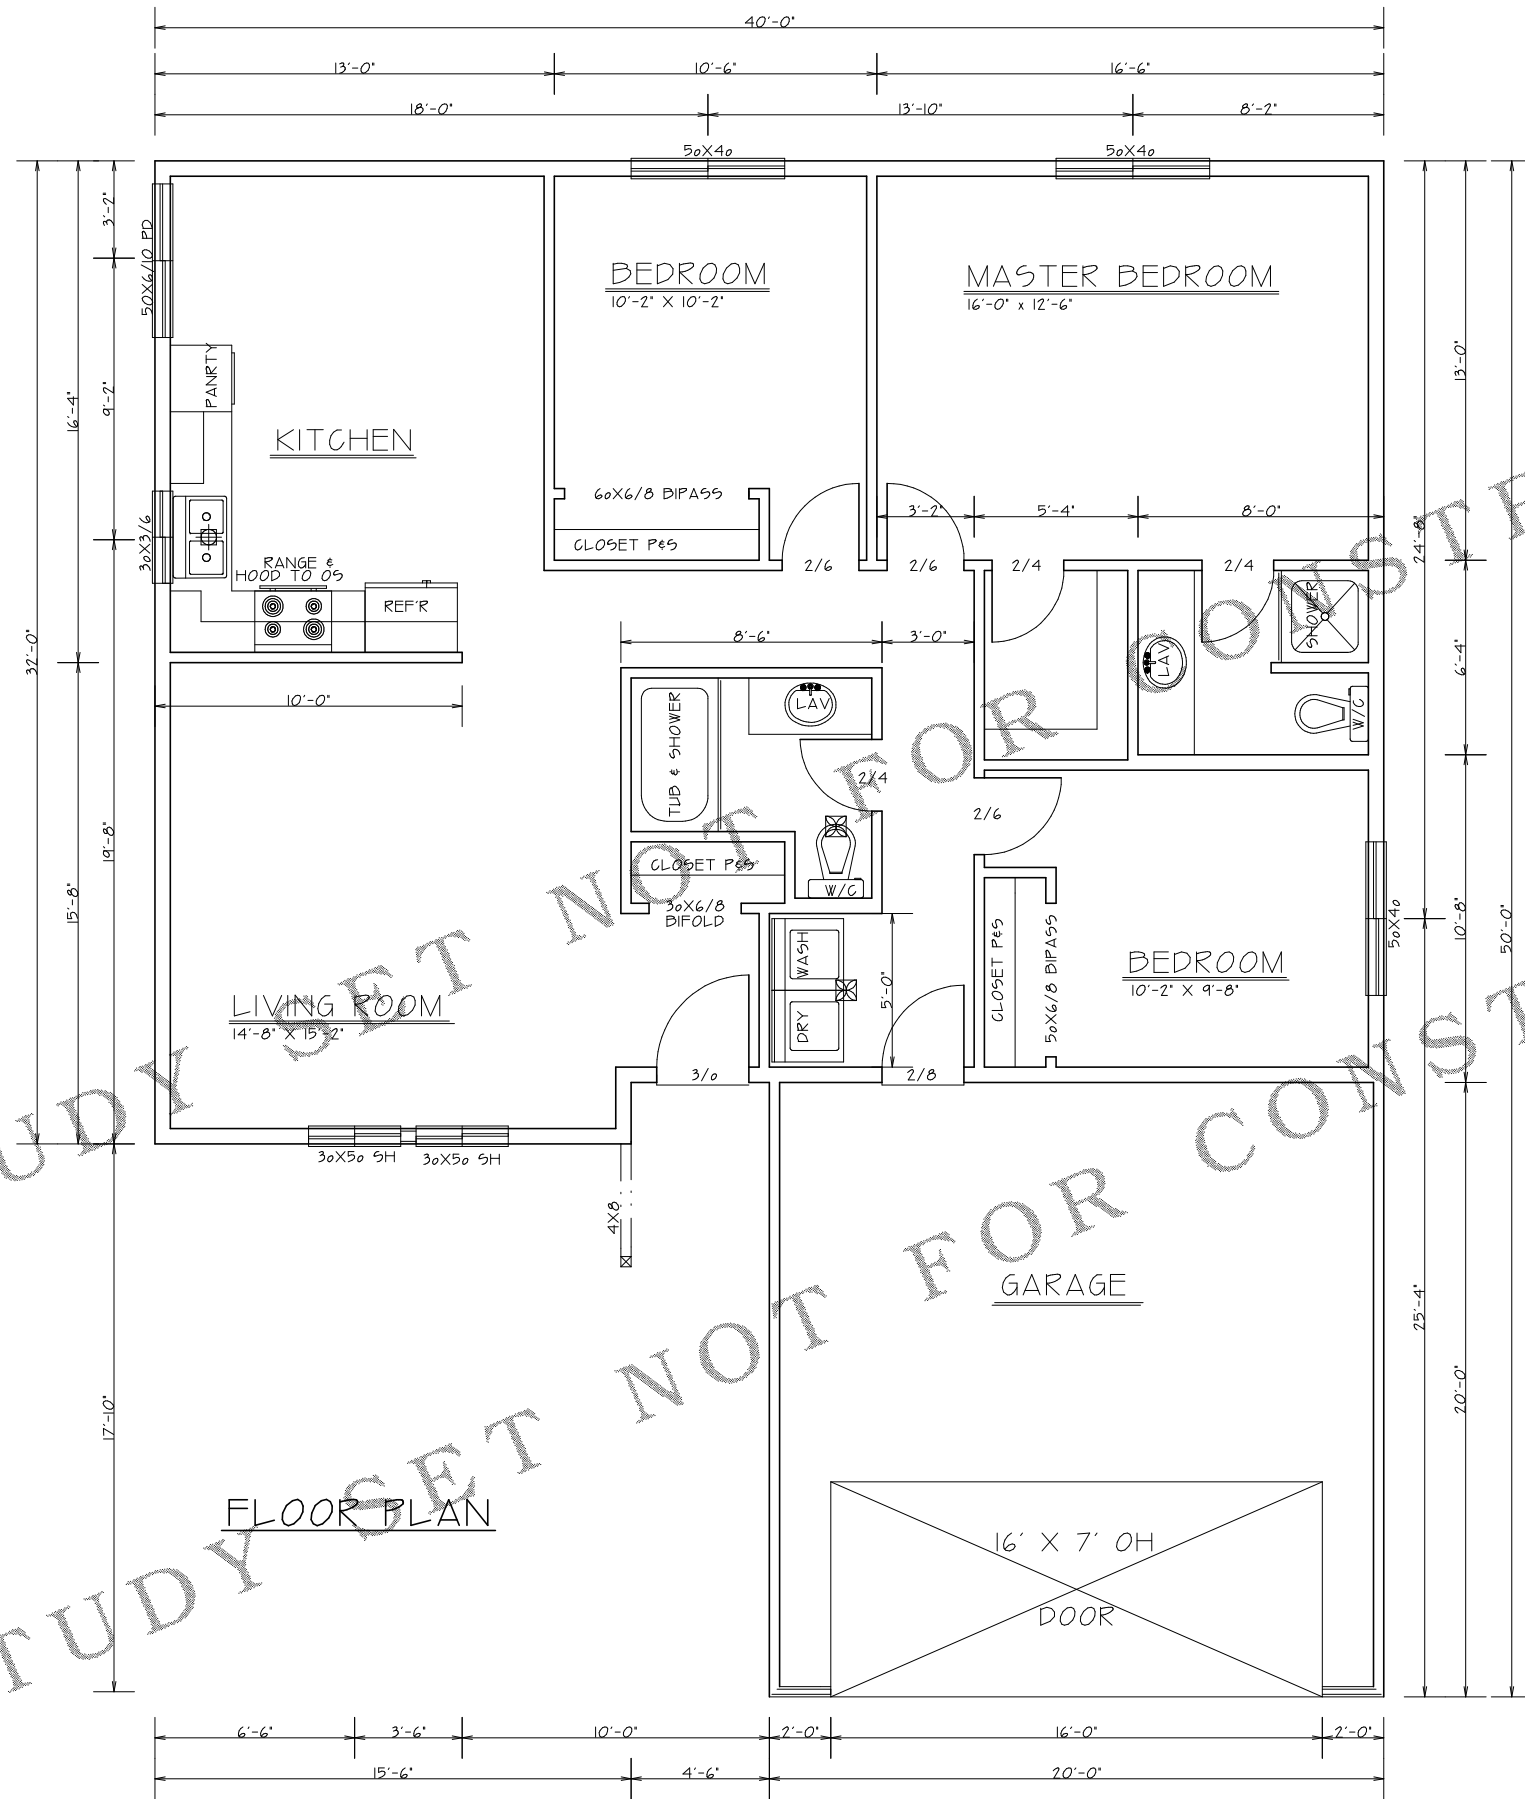

STUDY SET NOT FOR CONSTRUCTION

**NOTE:**  
 1. ALL CONSTRUCTION TO BE IN ACCORDANCE WITH ALL APPLICABLE CODES

**AREA**  
 LIVING 1231 SF

STUDY SET

B.OLSON  
 8-24-93  
 SCALE  
 AS NOTED

2