






FRONT ELEVATION  
Scale 1/4"=1'-0"

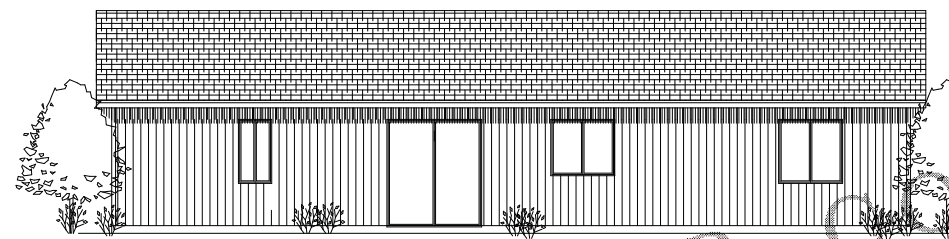

REAR ELEVATION  
SCALE 1/8"=1'-0"

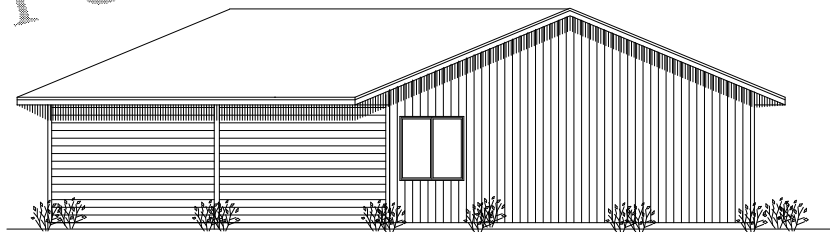

RIGHT SIDE ELEVATION  
SCALE 1/8"=1'-0"

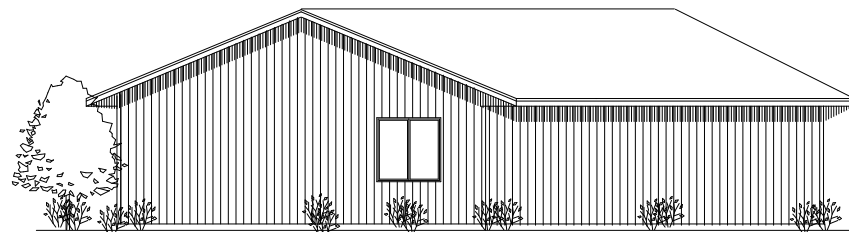

LEFT SIDE ELEVATION  
SCALE 1/8"=1'-0"


STUDY SET NOT FOR CONSTRUCTION




ALL CONSTRUCTION TO BE IN ACCORDANCE WITH THE LOCAL ORDINANCES AND REGULATIONS OF THE JURISDICTION IN WHICH THE PROJECT IS TO BE CONSTRUCTED. THE USER OF THESE PLANS SHALL BE RESPONSIBLE FOR OBTAINING ALL NECESSARY PERMITS AND APPROVALS FROM THE APPROPRIATE AGENCIES. THE USER SHALL BE RESPONSIBLE FOR VERIFYING THE ACCURACY OF ALL INFORMATION PROVIDED TO THE DESIGNER. THE DESIGNER SHALL NOT BE RESPONSIBLE FOR ANY ERRORS OR OMISSIONS IN THESE PLANS OR FOR ANY CONSEQUENCES ARISING FROM THE USE OF THESE PLANS. THE USER SHALL BE RESPONSIBLE FOR OBTAINING ALL NECESSARY PERMITS AND APPROVALS FROM THE APPROPRIATE AGENCIES. THE USER SHALL BE RESPONSIBLE FOR VERIFYING THE ACCURACY OF ALL INFORMATION PROVIDED TO THE DESIGNER. THE DESIGNER SHALL NOT BE RESPONSIBLE FOR ANY ERRORS OR OMISSIONS IN THESE PLANS OR FOR ANY CONSEQUENCES ARISING FROM THE USE OF THESE PLANS.

ORIG	
REV	
REV	

PLAN

 

STUDY SET NOT FOR CONSTRUCTION

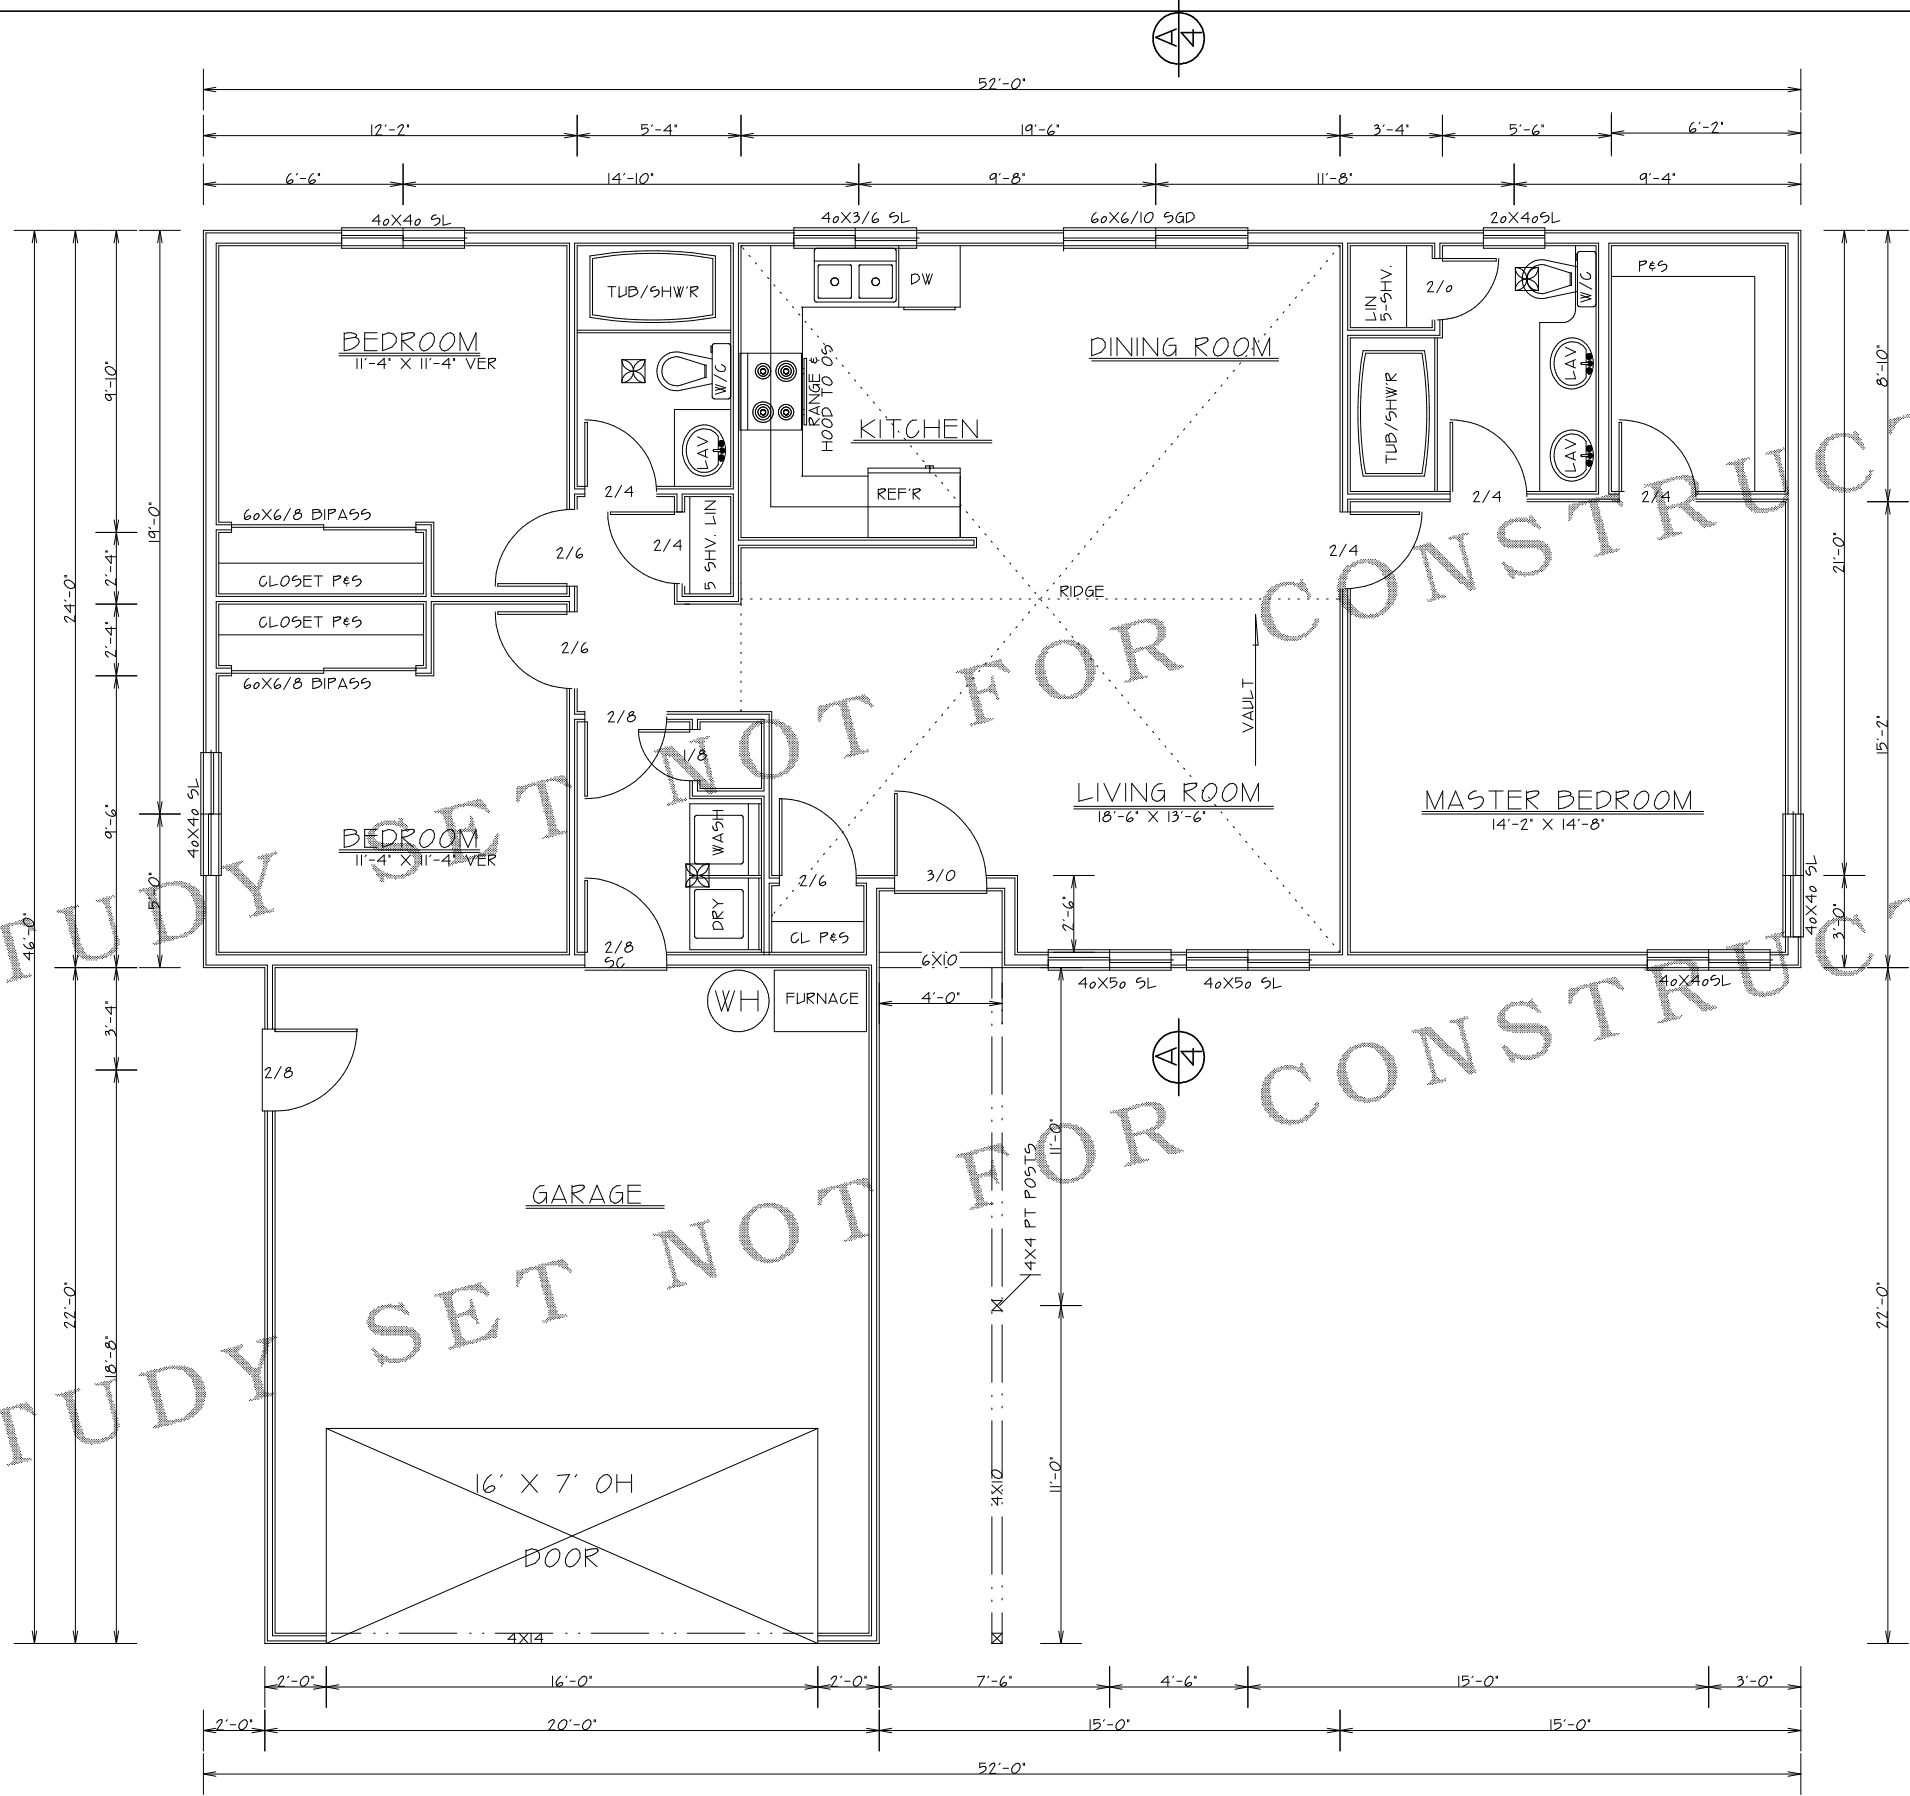

FLOOR PLAN  
Scale 1/4"=1'-0" 1248 5F



STUDY SET

ALL CONSTRUCTION TO BE IN ACCORDANCE WITH THE 2012 INTERNATIONAL RESIDENTIAL CODE BOOK (IRC) AND THE 2012 INTERNATIONAL MECHANICAL CODE (IMC). THE USER SHALL OBTAIN ALL NECESSARY PERMITS AND FOLLOW ALL LOCAL, STATE AND FEDERAL REGULATIONS. THE USER SHALL BE RESPONSIBLE FOR VERIFYING THE ACCURACY OF ALL DIMENSIONS AND CONDITIONS. THE USER SHALL MAKE THESE PLANS TO FIT THE SITE AND LOCAL REGULATIONS. THE USER SHALL MAKE THESE PLANS TO FIT THE SITE AND LOCAL REGULATIONS.

DATE	REV	BY