






FRONT ELEVATION
SCALE 1/4"=1'-0"

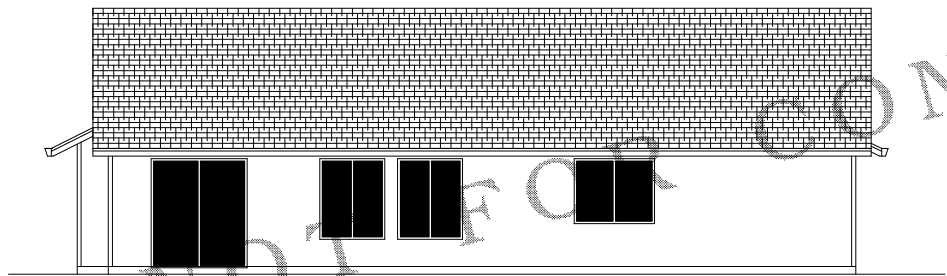

REAR ELEVATION
SCALE 1/8"=1'-0"

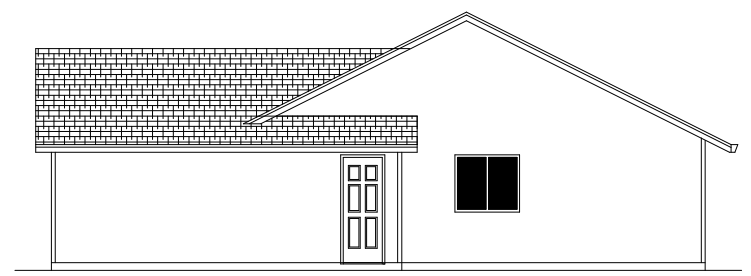


RIGHT SIDE ELEVATION
SCALE 1/8"=1'-0"

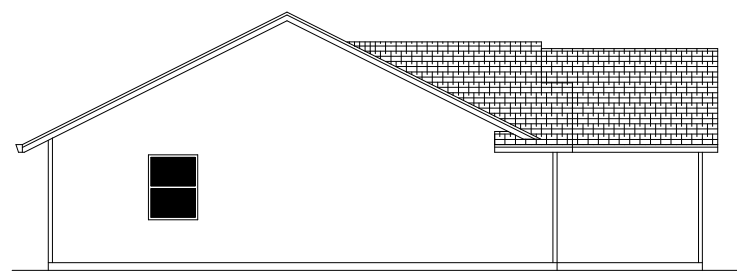

LEFT SIDE ELEVATION
SCALE 1/8"=1'-0"


STUDY SET NOT FOR CONSTRUCTION

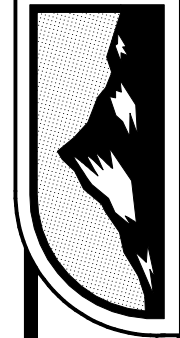

NOT BE USED FOR CONSTRUCTION TO BE BUILT WITHOUT THE APPROVAL OF THE ARCHITECT. THIS SET OF PLANS IS THE PROPERTY OF DESIGN NW AND IS TO BE USED ONLY FOR THE PROJECT AND SITE SPECIFICALLY IDENTIFIED HEREON. ANY REUSE, REPRODUCTION, OR ALTERATION OF THESE PLANS WITHOUT THE WRITTEN PERMISSION OF DESIGN NW IS STRICTLY PROHIBITED. DESIGN NW SHALL NOT BE RESPONSIBLE FOR ANY ERRORS OR OMISSIONS IN THESE PLANS.

NO.	DATE	DESCRIPTION

PLAN

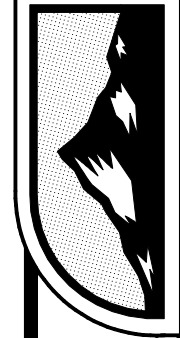


STUDY SET

DESIGN NORTHWEST • PH: (360) 268-1766 • www.DesignNW.net

NOT BE USED FOR CONSTRUCTION TO BE BUILT WITHOUT THE ARCHITECT'S PERMISSION. THIS SET OF PLANS IS THE PROPERTY OF DESIGN NW, INC. AND IS TO BE USED ONLY FOR THE PROJECT AND SITE SPECIFICALLY IDENTIFIED IN THE CONTRACT. ANY REUSE, REPRODUCTION, OR DISTRIBUTION OF THESE PLANS WITHOUT THE WRITTEN PERMISSION OF DESIGN NW, INC. IS STRICTLY PROHIBITED. DESIGN NW, INC. ACCEPTS NO LIABILITY FOR ANY ERRORS OR OMISSIONS IN THESE PLANS. © 2013 DESIGN NW, INC.

NO.	DATE	DESCRIPTION

PLAN
2

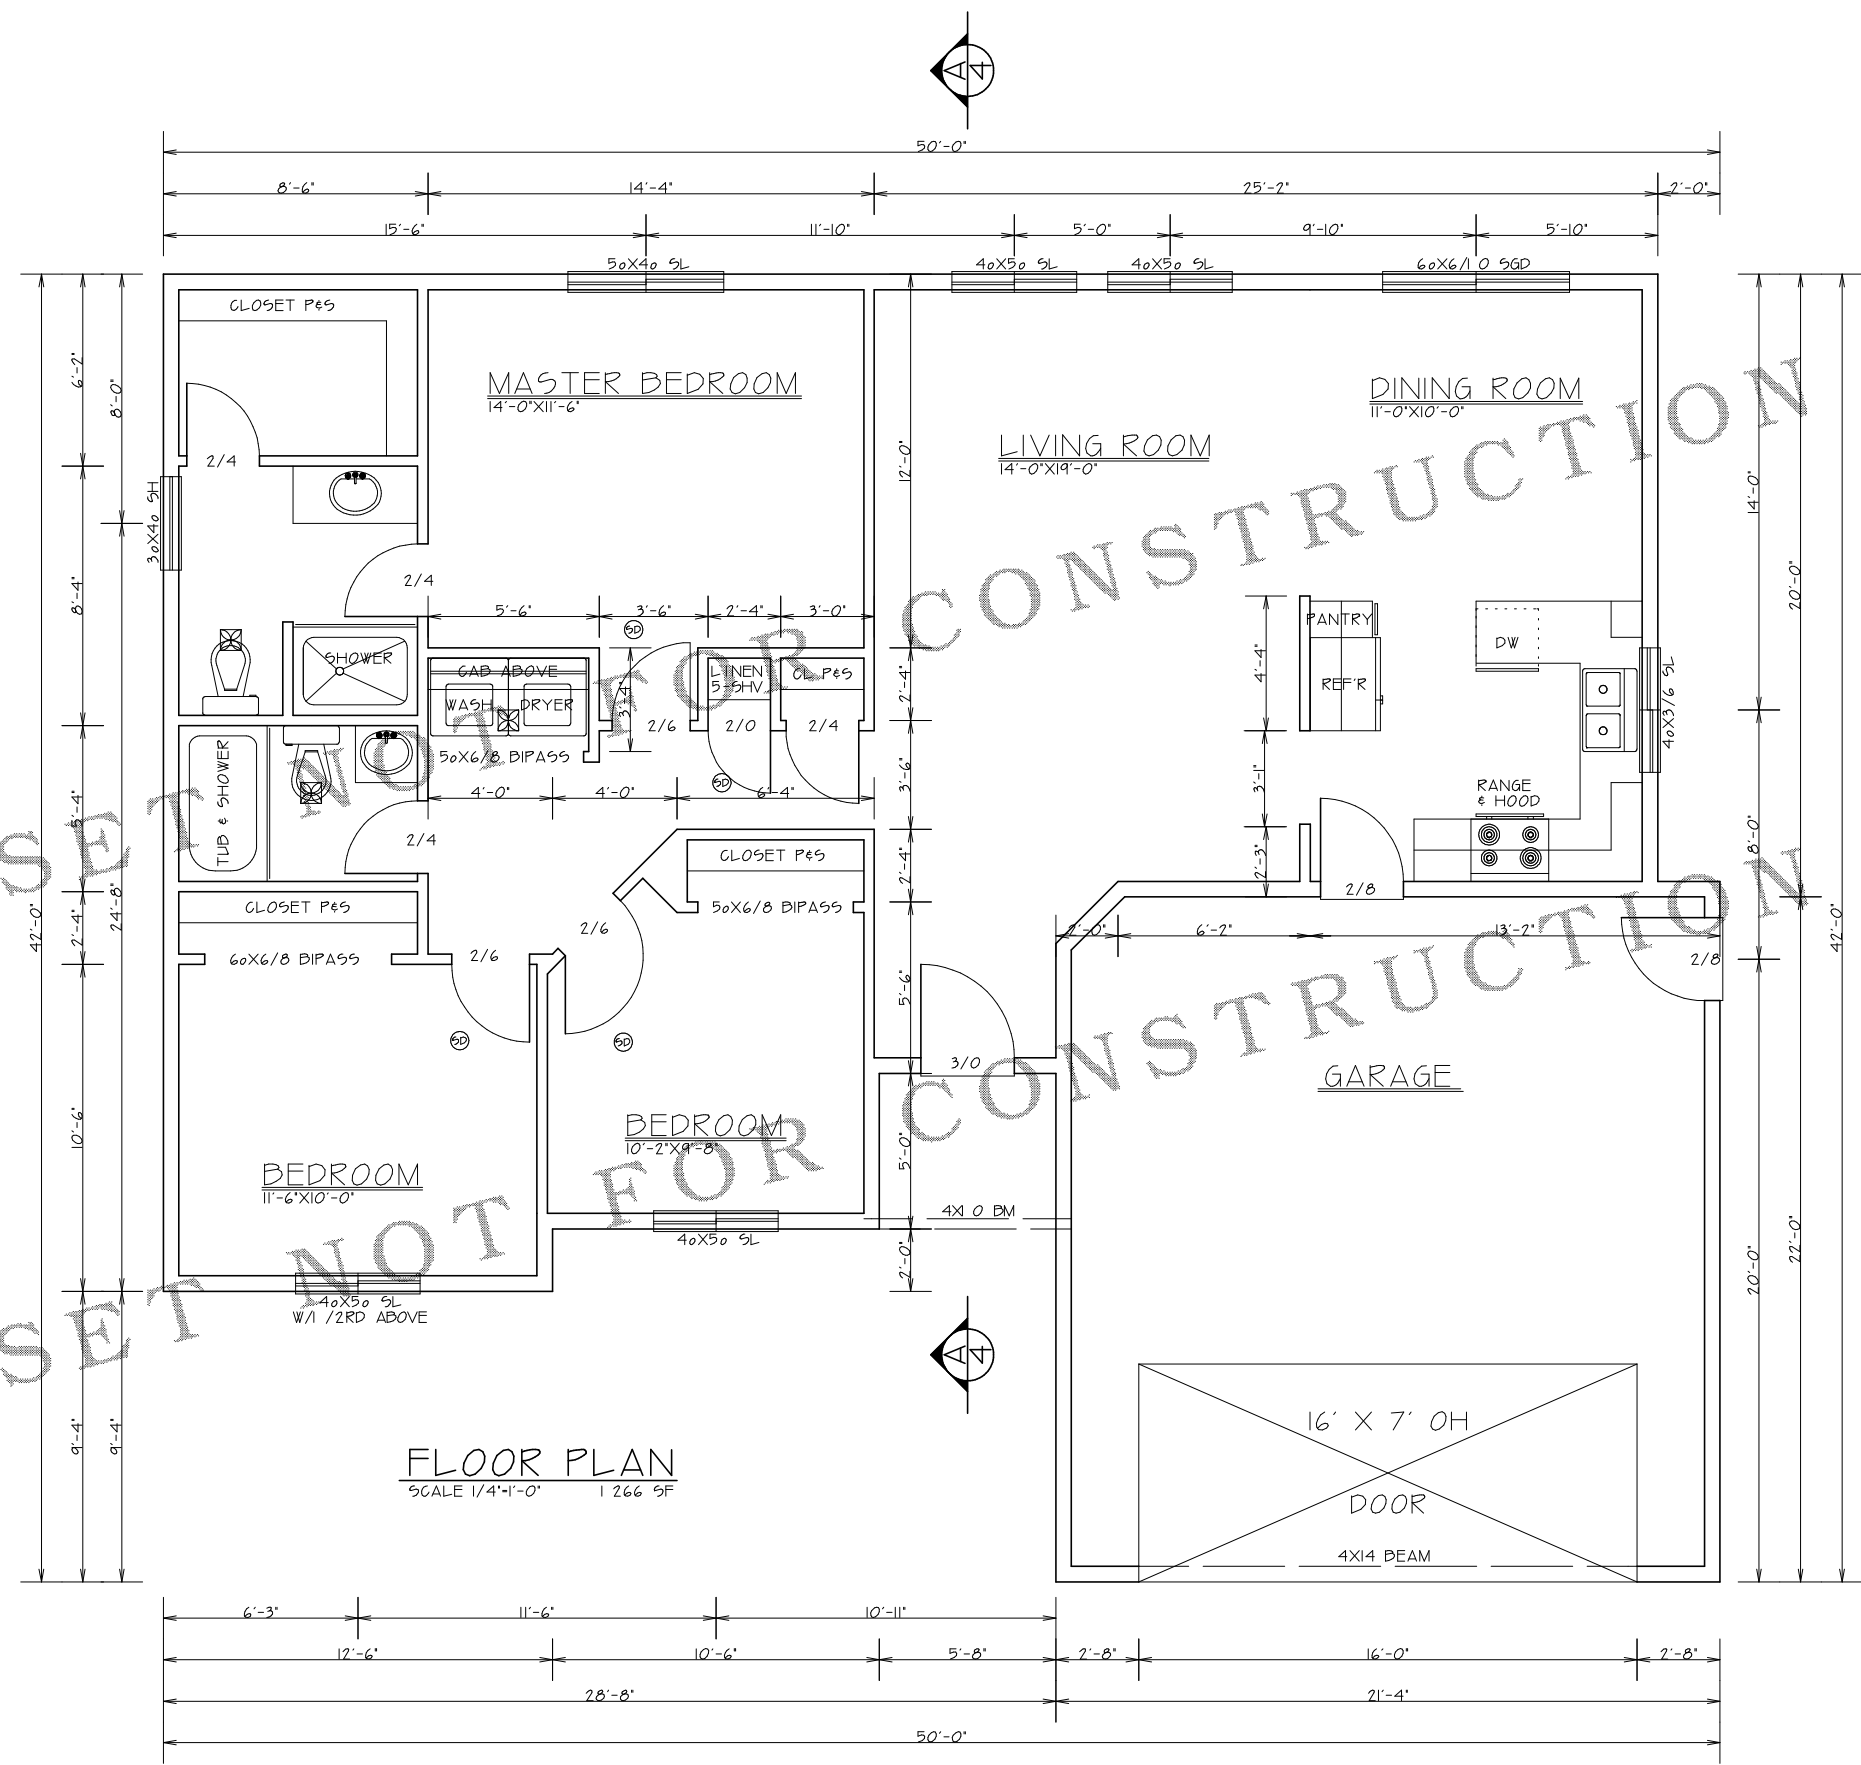

STUDY SET

STUDY SET