





FRONT ELEVATION  
SCALE 1/4"=1'0"

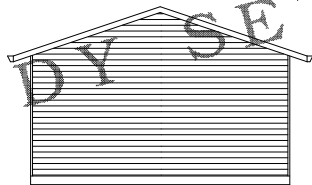

LEFT SIDE ELEVATION  
SCALE 1/8"=1'0"

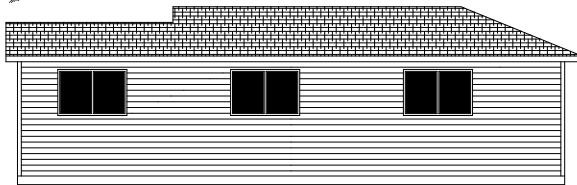

REAR ELEVATION  
SCALE 1/8"=1'0"



RIGHT SIDE ELEVATION  
SCALE 1/8"=1'0"

STUDY SET NOT FOR CONSTRUCTION




REV	07/15/04	JS
-----	----------	----

PLAN	
------	--



REV	DATE	BY
1	07/15/04	JJS

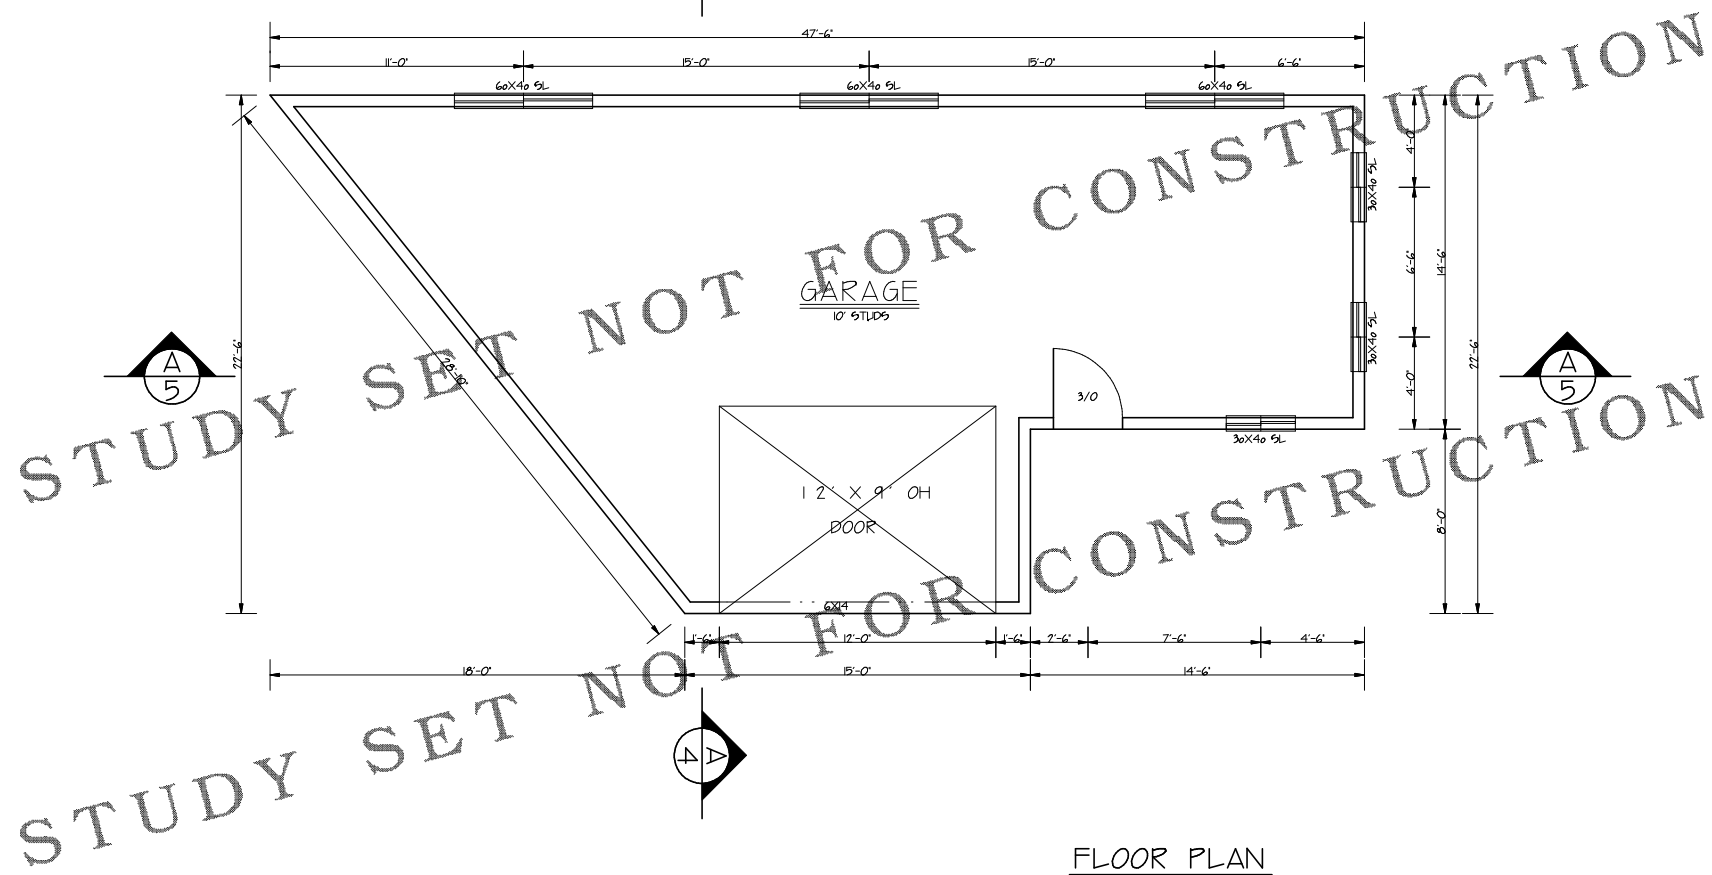

FLOOR PLAN  
SCALE 1/4"=1'-0"

AREA \_\_\_\_\_  
750 SF