



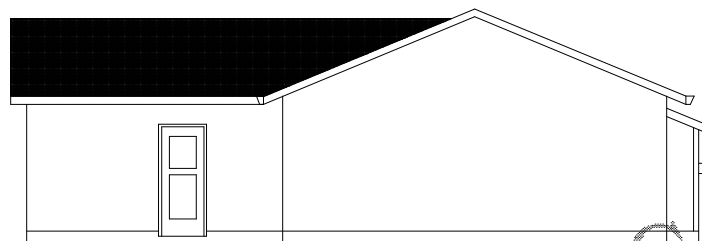


FRONT ELEVATION
SCALE 1/4"=1'0"

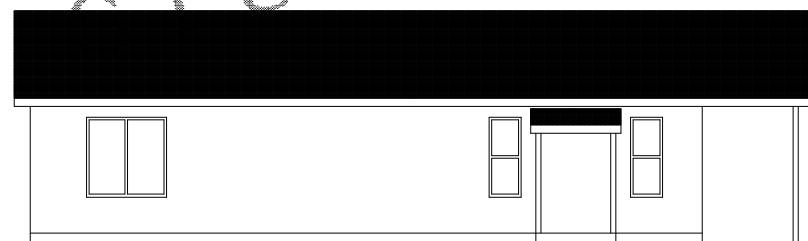

REAR ELEVATION
SCALE 1/8"=1'0"



LEFT SIDE ELEVATION
SCALE 1/8"=1'0"

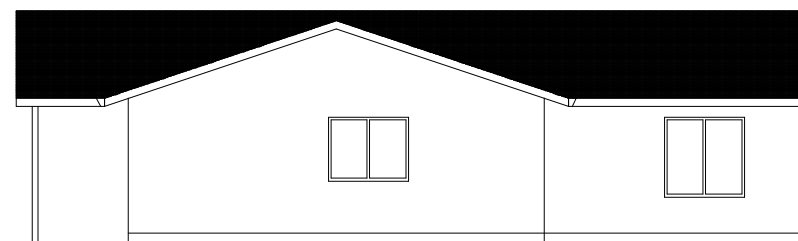

RIGHT SIDE ELEVATION
SCALE 1/8"=1'0"

STUDY SET NOT FOR CONSTRUCTION



This set of plans is for informational purposes only. It is not to be used for construction without the approval of a licensed professional. The user assumes all liability for any use of these plans. No warranty is made by the author for any use of these plans. The user is advised to consult with a professional before using these plans. The user is advised to check with the local building department for any requirements. 


PLAN 1008



STUDY SET

DESIGN NORTHWEST INC. #4602-D NE 4TH PLAIN VANCOUVER WA 98682 PH: (800) 280-1768 www.DesignNW.net

STUDY SET NOT FOR CONSTRUCTION

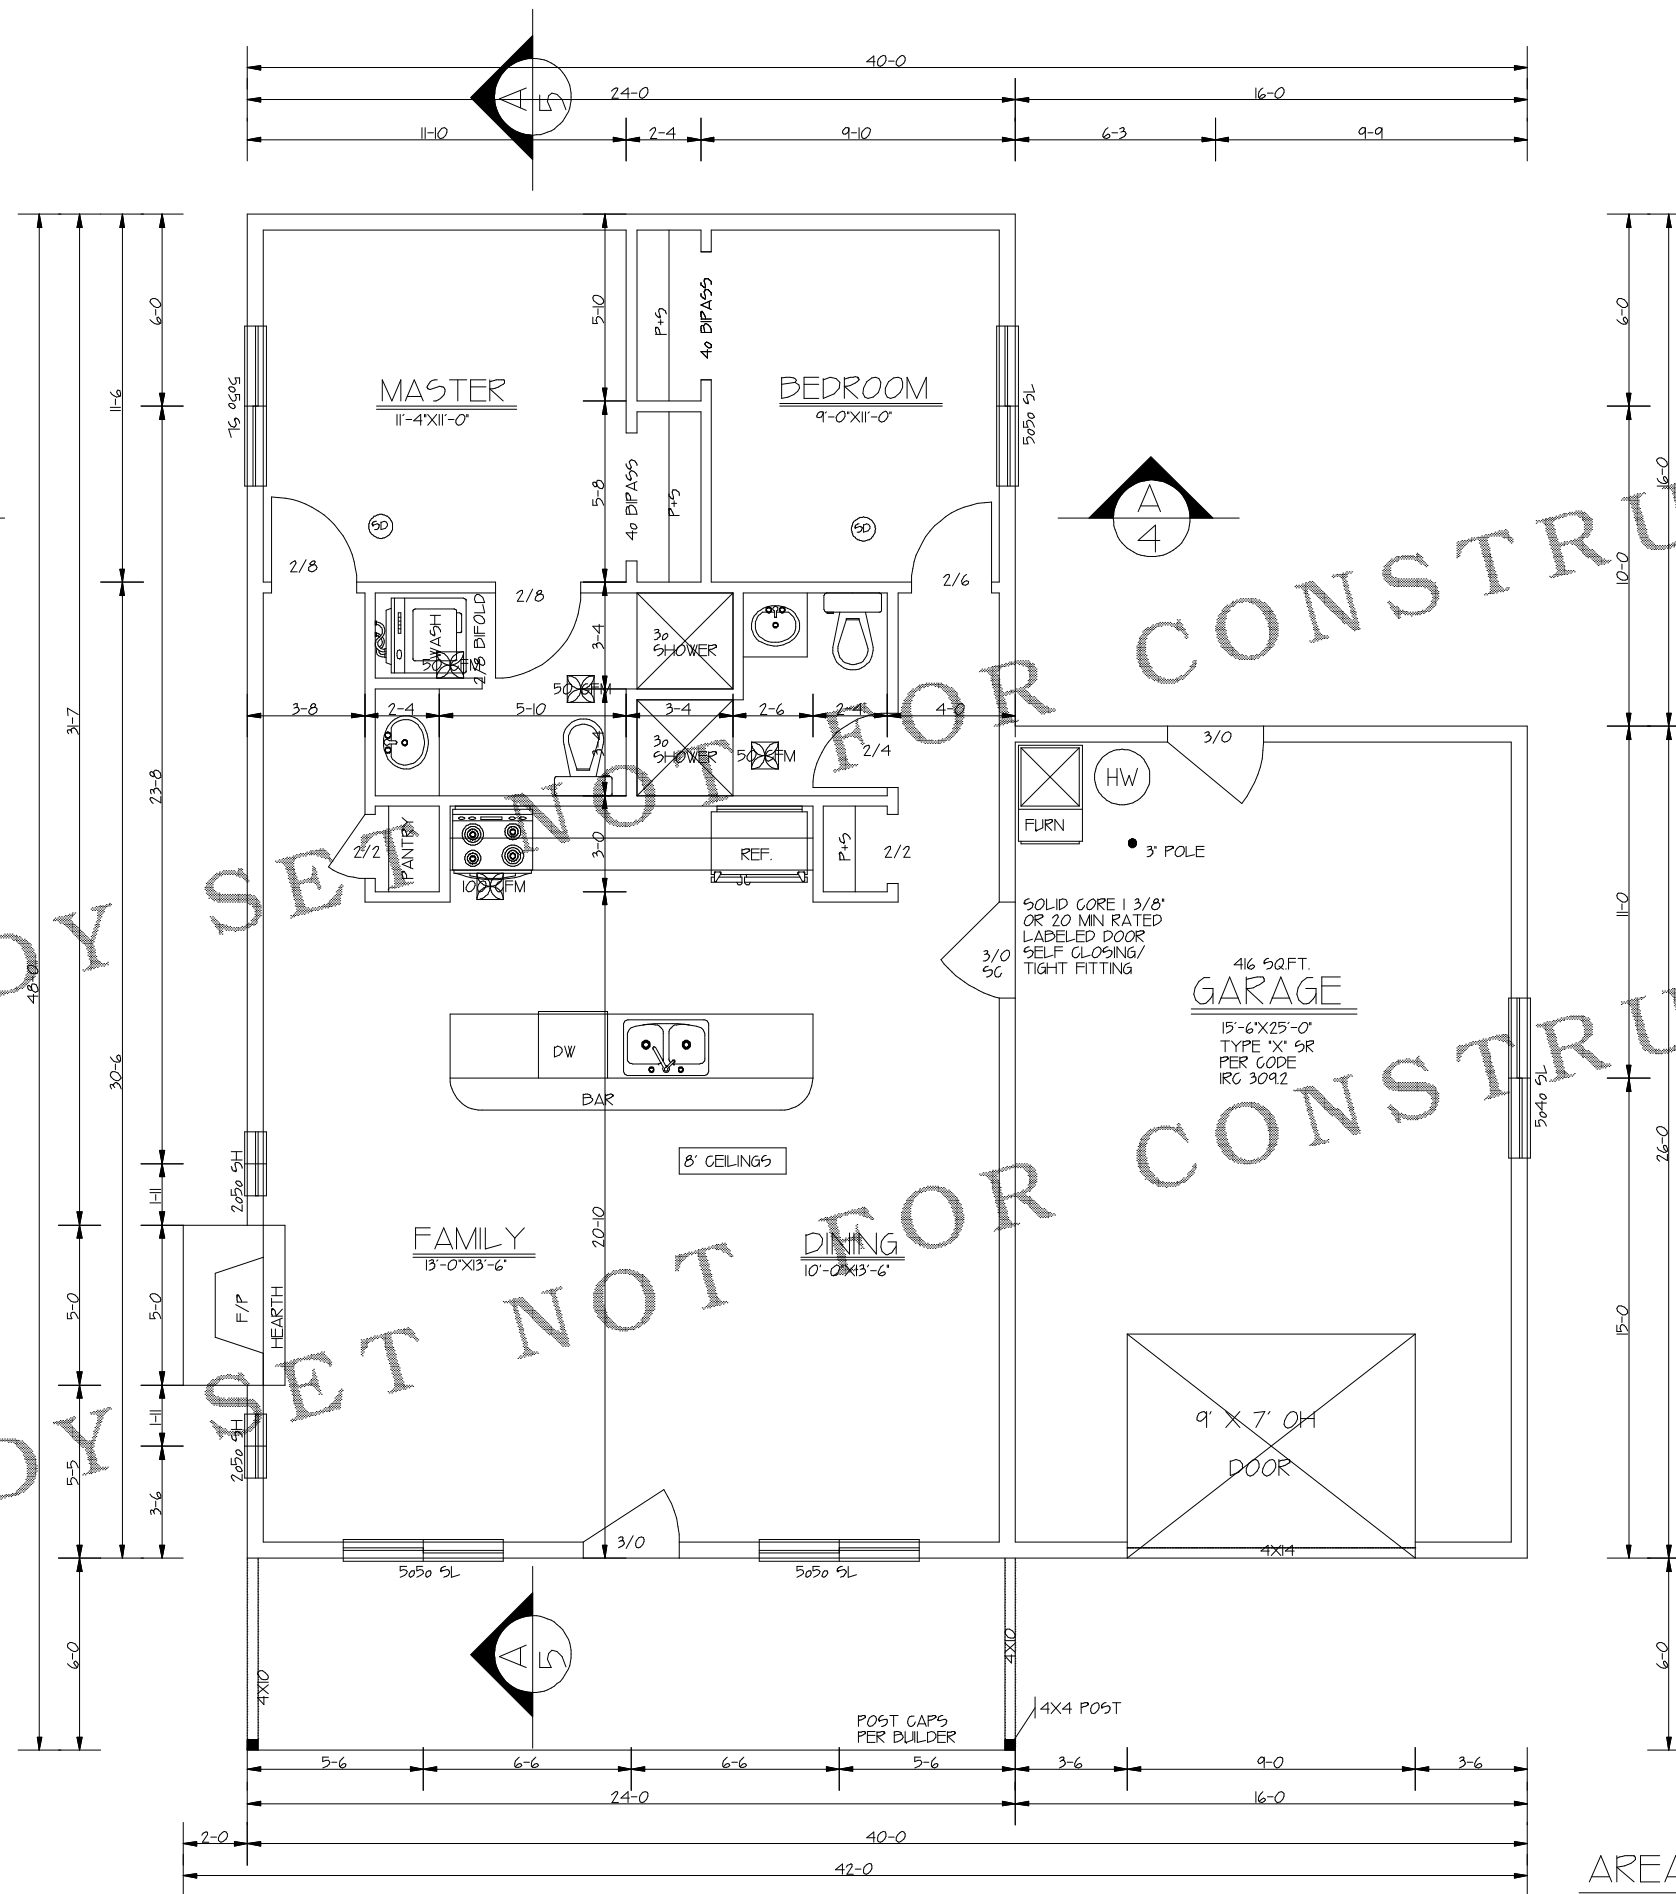

NOTE: ■ BLACKENED AREA - POINT LOADS OR POSTS
 6X8 HDR MIN. 7'-9" CEILINGS
 4X10 HDR MIN. 8'-0" CEILINGS
 4X10 HDR MIN. 9'-0" CEILINGS

FLOOR PLAN
SCALE 1/4"=1'-0"

AREA 1008 SQFT.

| | |
|-----|------|
| ORG | DATE |
| REV | |
| REV | |

PLAN 1008

2