



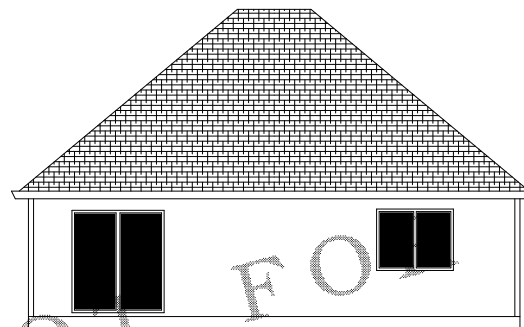


FRONT ELEVATION
SCALE 1/4"=1'0"

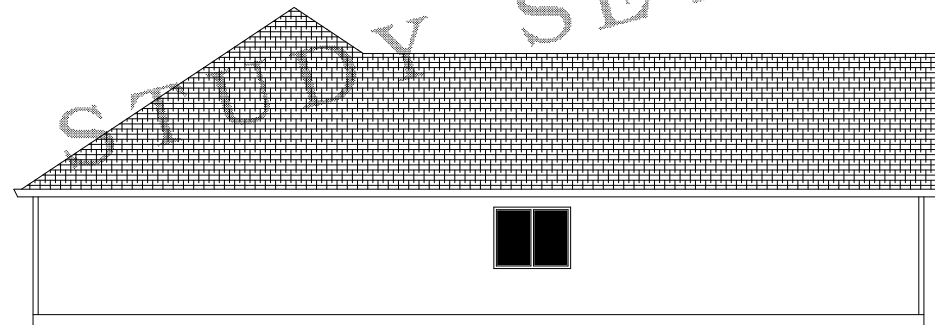

REAR ELEVATION
SCALE 1/8"=1'0"



LEFT SIDE ELEVATION
SCALE 1/8"=1'0"

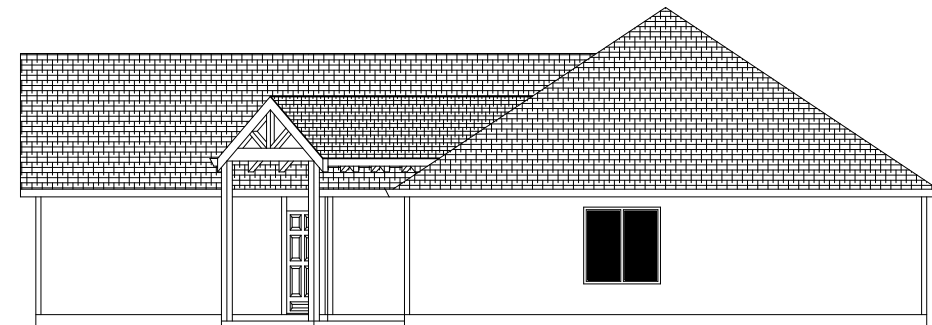

REAR ELEVATION
SCALE 1/8"=1'0"

STUDY SET NOT FOR CONSTRUCTION



STUDY SET

DESIGN NORTHWEST INC. • 4692-D NE 4TH PLAIN VANCOUVER WA 98662 P# 13601 260-1766 www.DesignNW.net

NOT BE USED FOR CONSTRUCTION, TO BE USED FOR STUDY PURPOSES ONLY. THIS SET OF PLANS IS THE PROPERTY OF DESIGN NORTHWEST INC. AND IS TO BE USED ONLY FOR THE PROJECT AND SITE SPECIFICALLY IDENTIFIED HEREON. ANY REUSE, REPRODUCTION, OR ALTERATION OF THESE PLANS WITHOUT THE WRITTEN PERMISSION OF DESIGN NORTHWEST INC. IS STRICTLY PROHIBITED. THE USER ASSUMES ALL LIABILITY FOR ANY DAMAGE, LOSS, OR INJURY RESULTING FROM THE USE OF THESE PLANS.


ORIG	02-01-01	RS
REV	1 HR	LJG
REV		

PLAN 1167

  

STUDY SET NOT FOR CONSTRUCTION

STUDY SET NOT FOR CONSTRUCTION

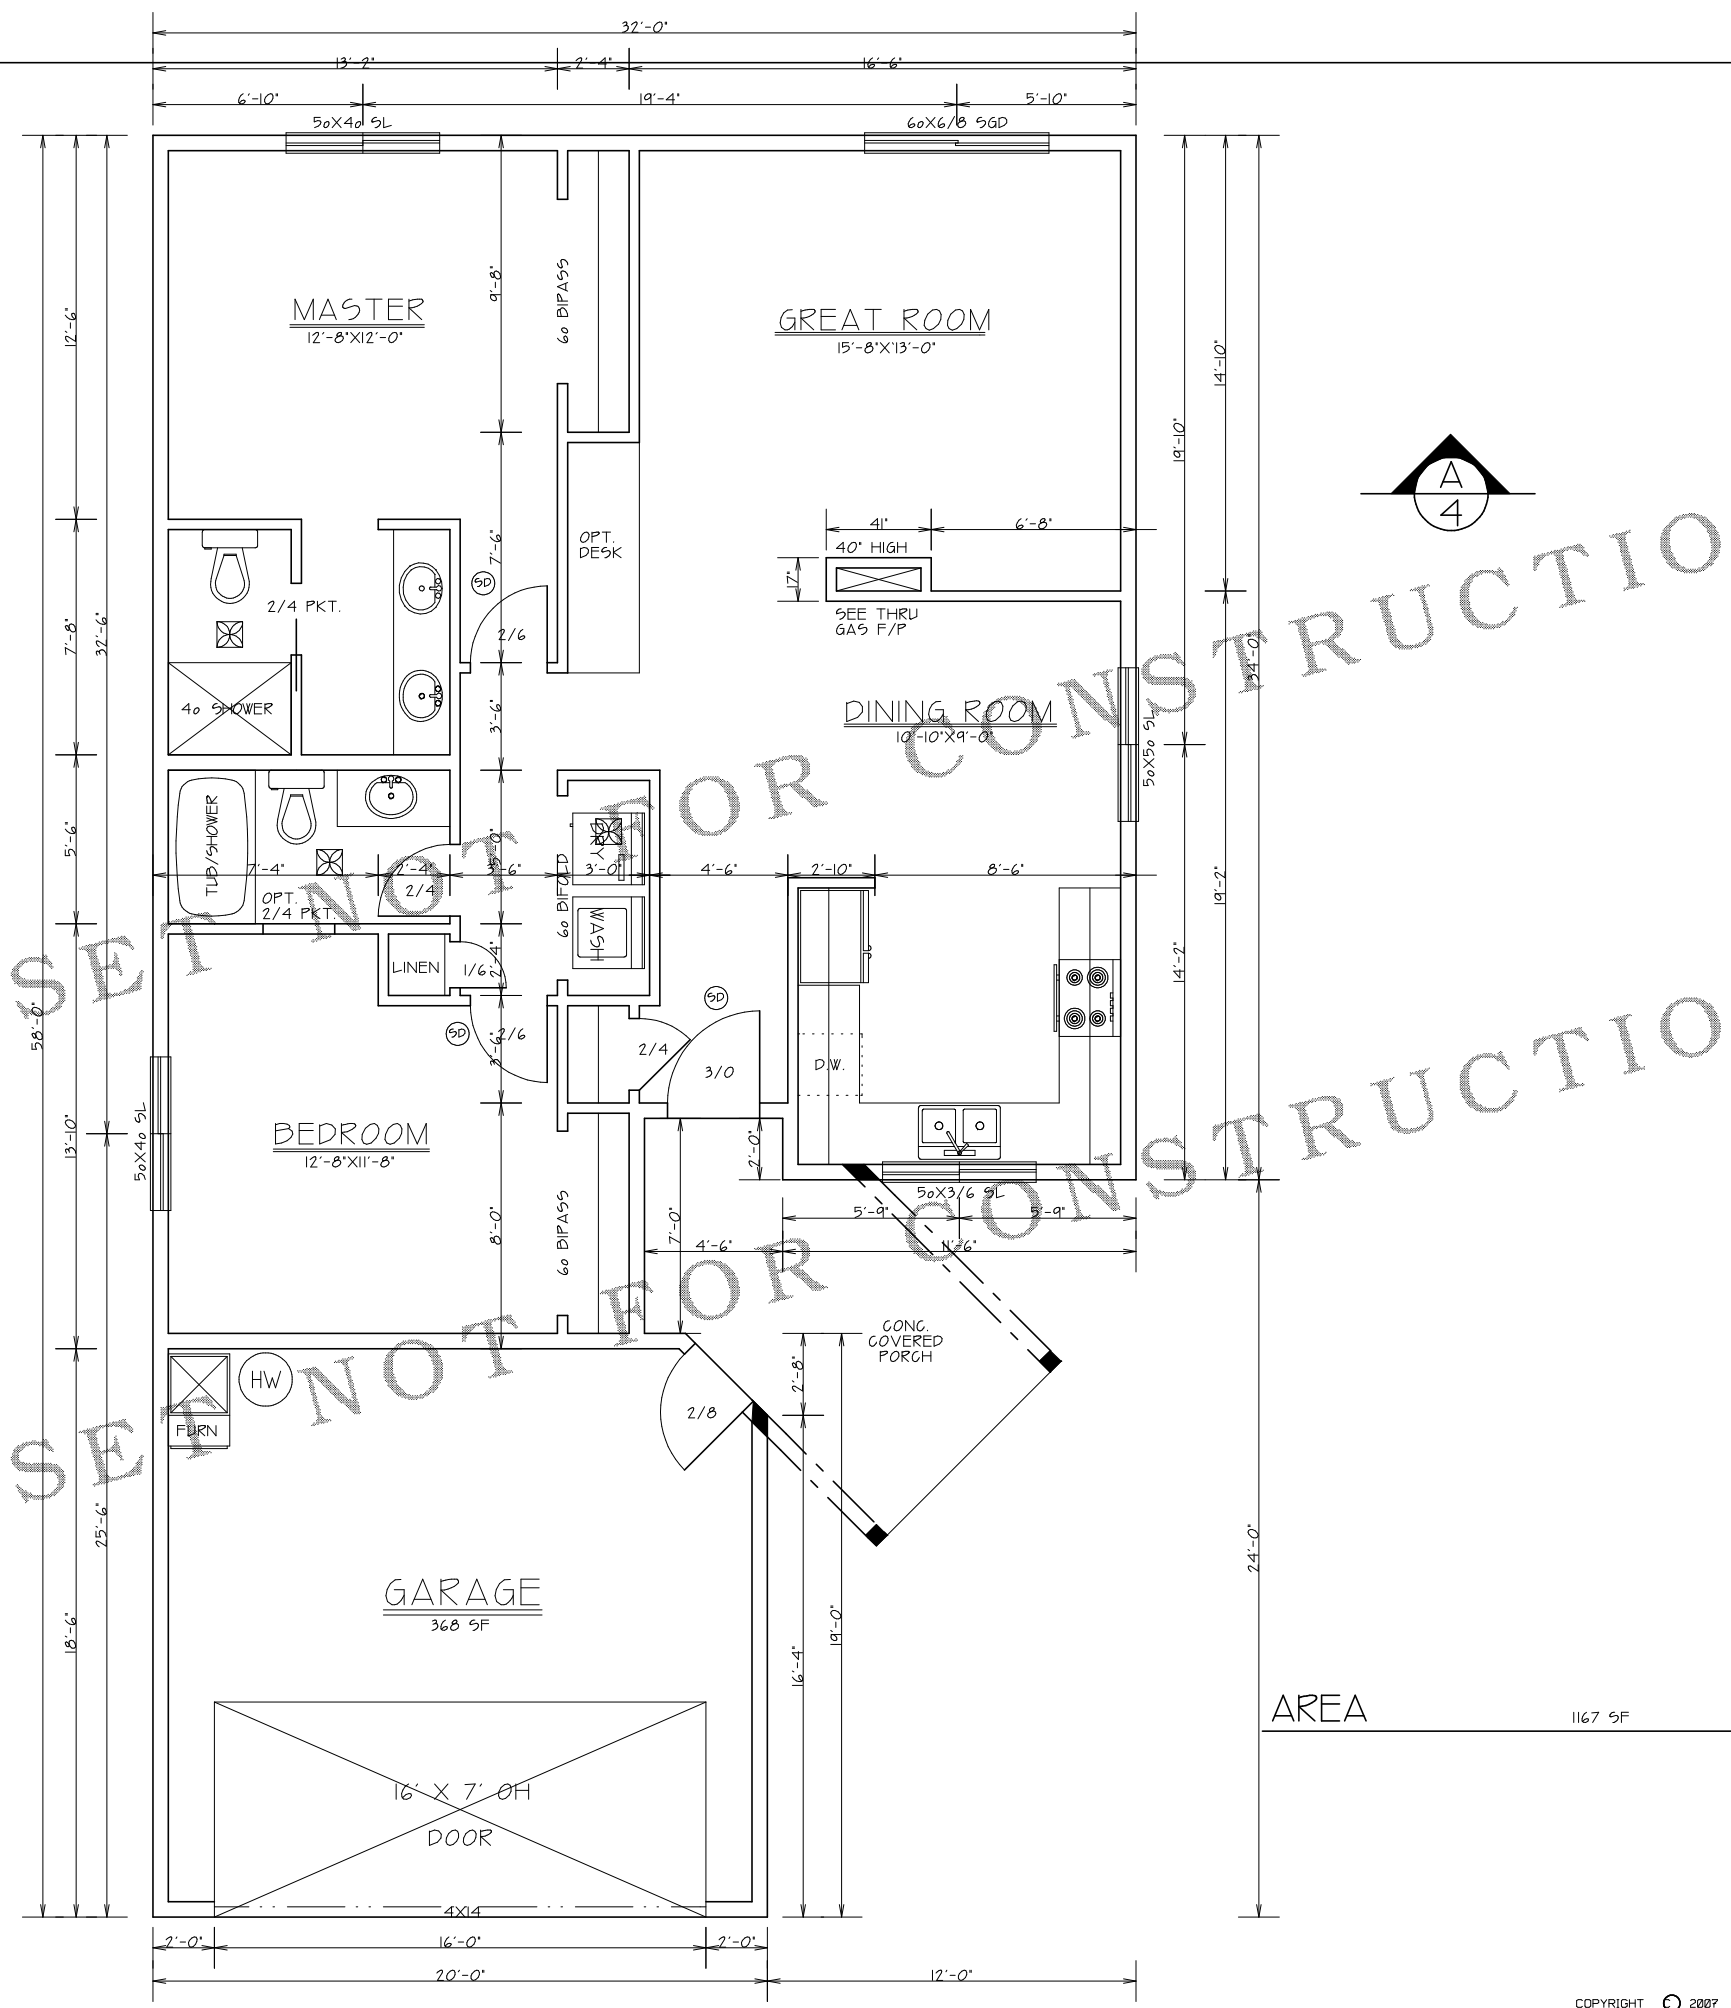

DesignNW
Custom Home Plans



STUDY SET

DESIGN NORTHWEST INC. • 4602-D NE 4TH PLAIN VANCOUVER WA 98682 P (360) 260-1766 www.DesignNW.net

NOTE: ALL CONSTRUCTION TO BE IN ACCORDANCE WITH THE INTERNATIONAL RESIDENTIAL CODE BOOK (IRC) AND THE INTERNATIONAL MECHANICAL CODE BOOK (IMC). THE CONTRACTOR SHALL BE RESPONSIBLE FOR OBTAINING ALL NECESSARY PERMITS AND FOR VERIFYING ALL LOCAL ORDINANCES. THE CONTRACTOR SHALL BE RESPONSIBLE FOR VERIFYING ALL LOCAL ORDINANCES. THE CONTRACTOR SHALL BE RESPONSIBLE FOR VERIFYING ALL LOCAL ORDINANCES.

REV	02-01-01	RS
REV	1-1-01	TVG
REV		

PLAN 1167
2