



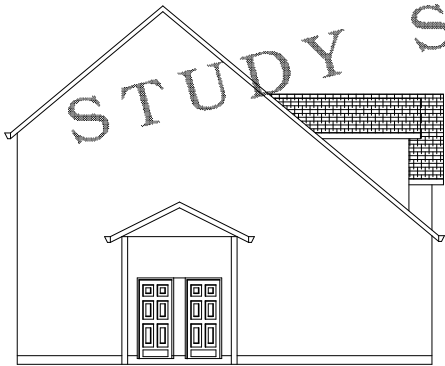


FRONT ELEVATION
SCALE 1/4"=1'0"

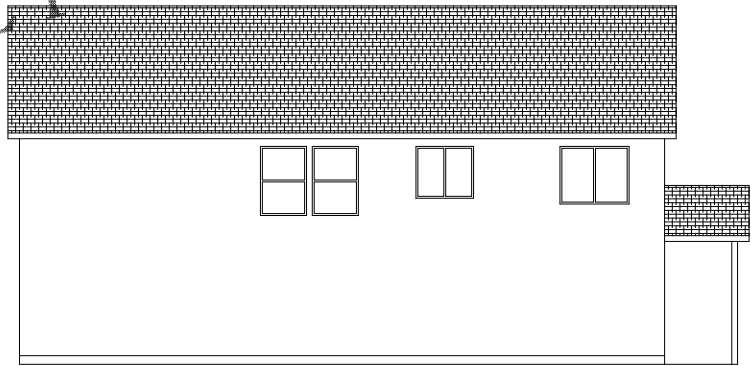

LEFT SIDE ELEVATION
SCALE 1/8"=1'0"



REAR ELEVATION
SCALE 1/8"=1'0"

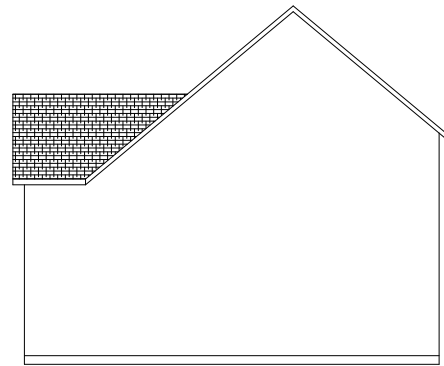

RIGHT SIDE ELEVATION
SCALE 1/8"=1'0"


STUDY SET NOT FOR CONSTRUCTION



REV	DATE	BY



REV	5/11
REV	
REV	
PLAN	

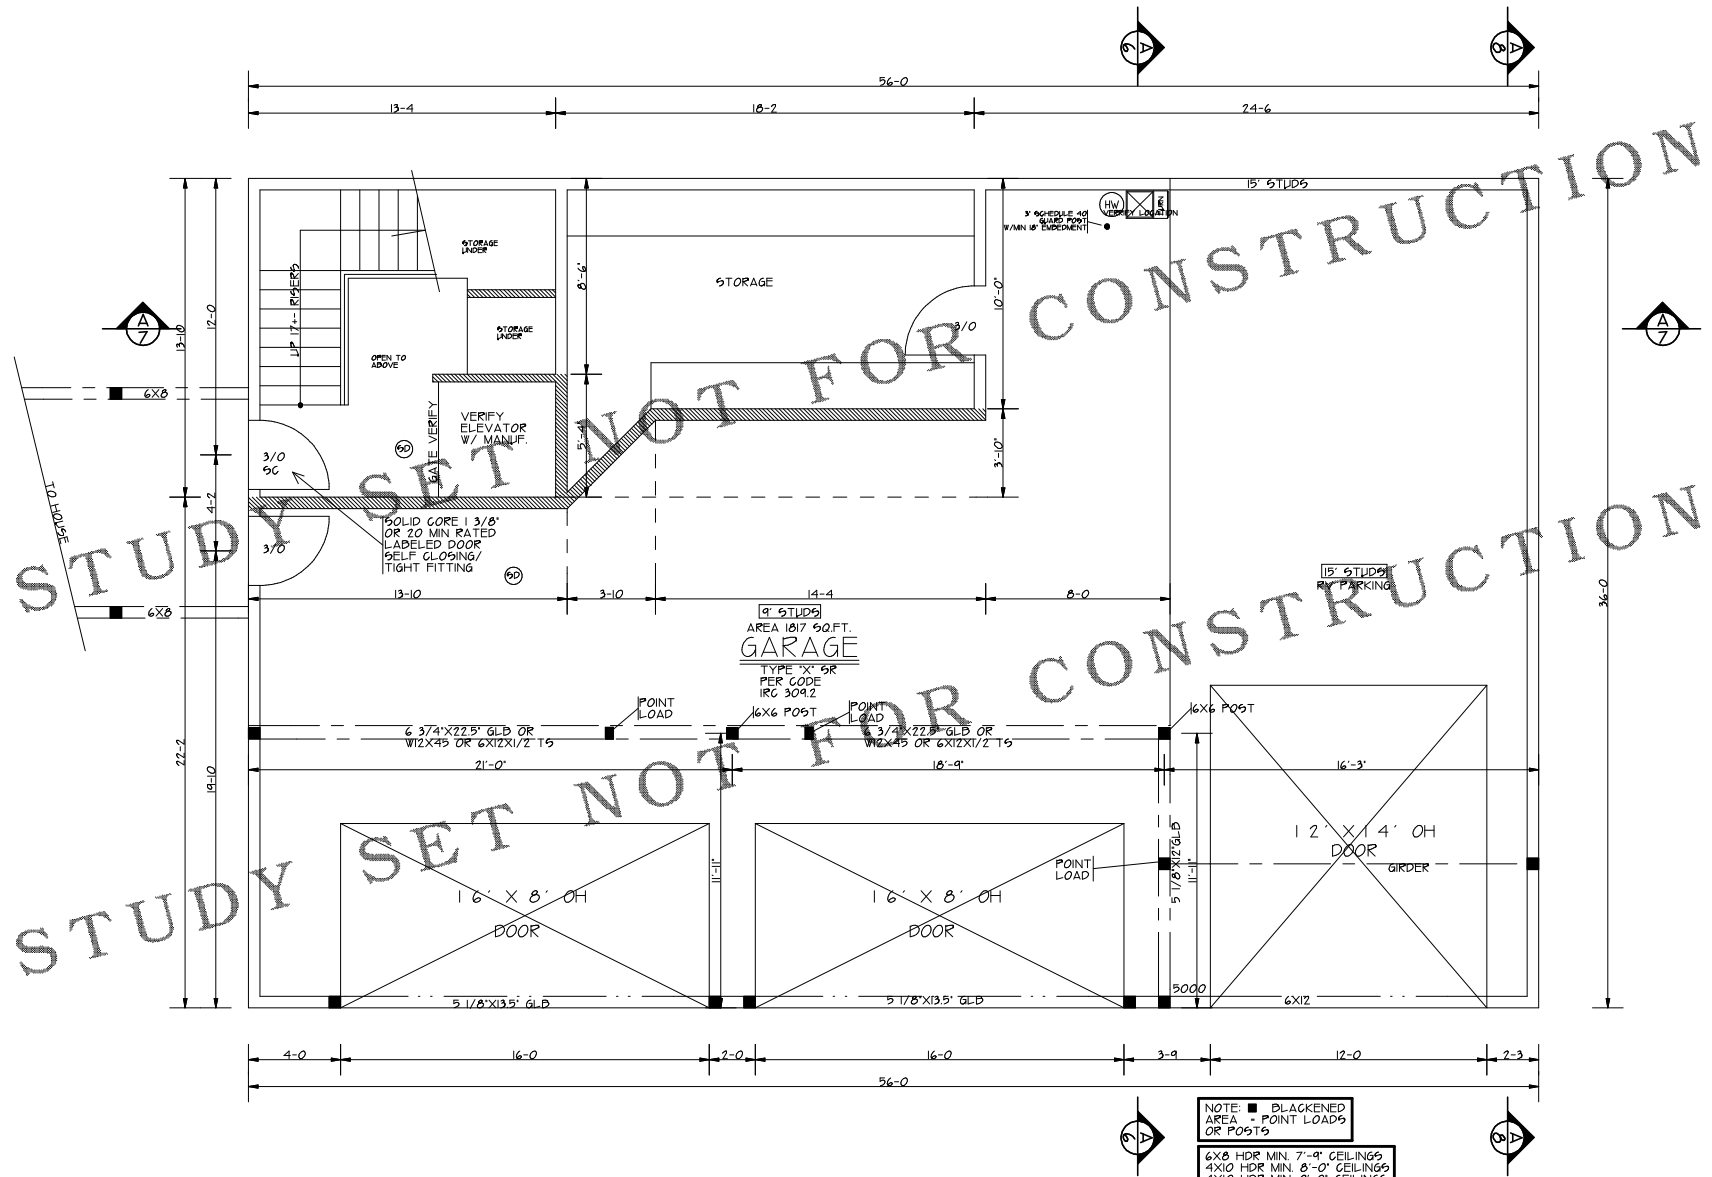


FLOOR PLAN
SCALE 1/4"=1'

AREA

1ST FLOOR	186 SQ.FT.
2ND FLOOR	1052 SQ.FT.
GARAGE	1817 SQ.FT.



REV	5/1
REV	
REV	
PLAN	

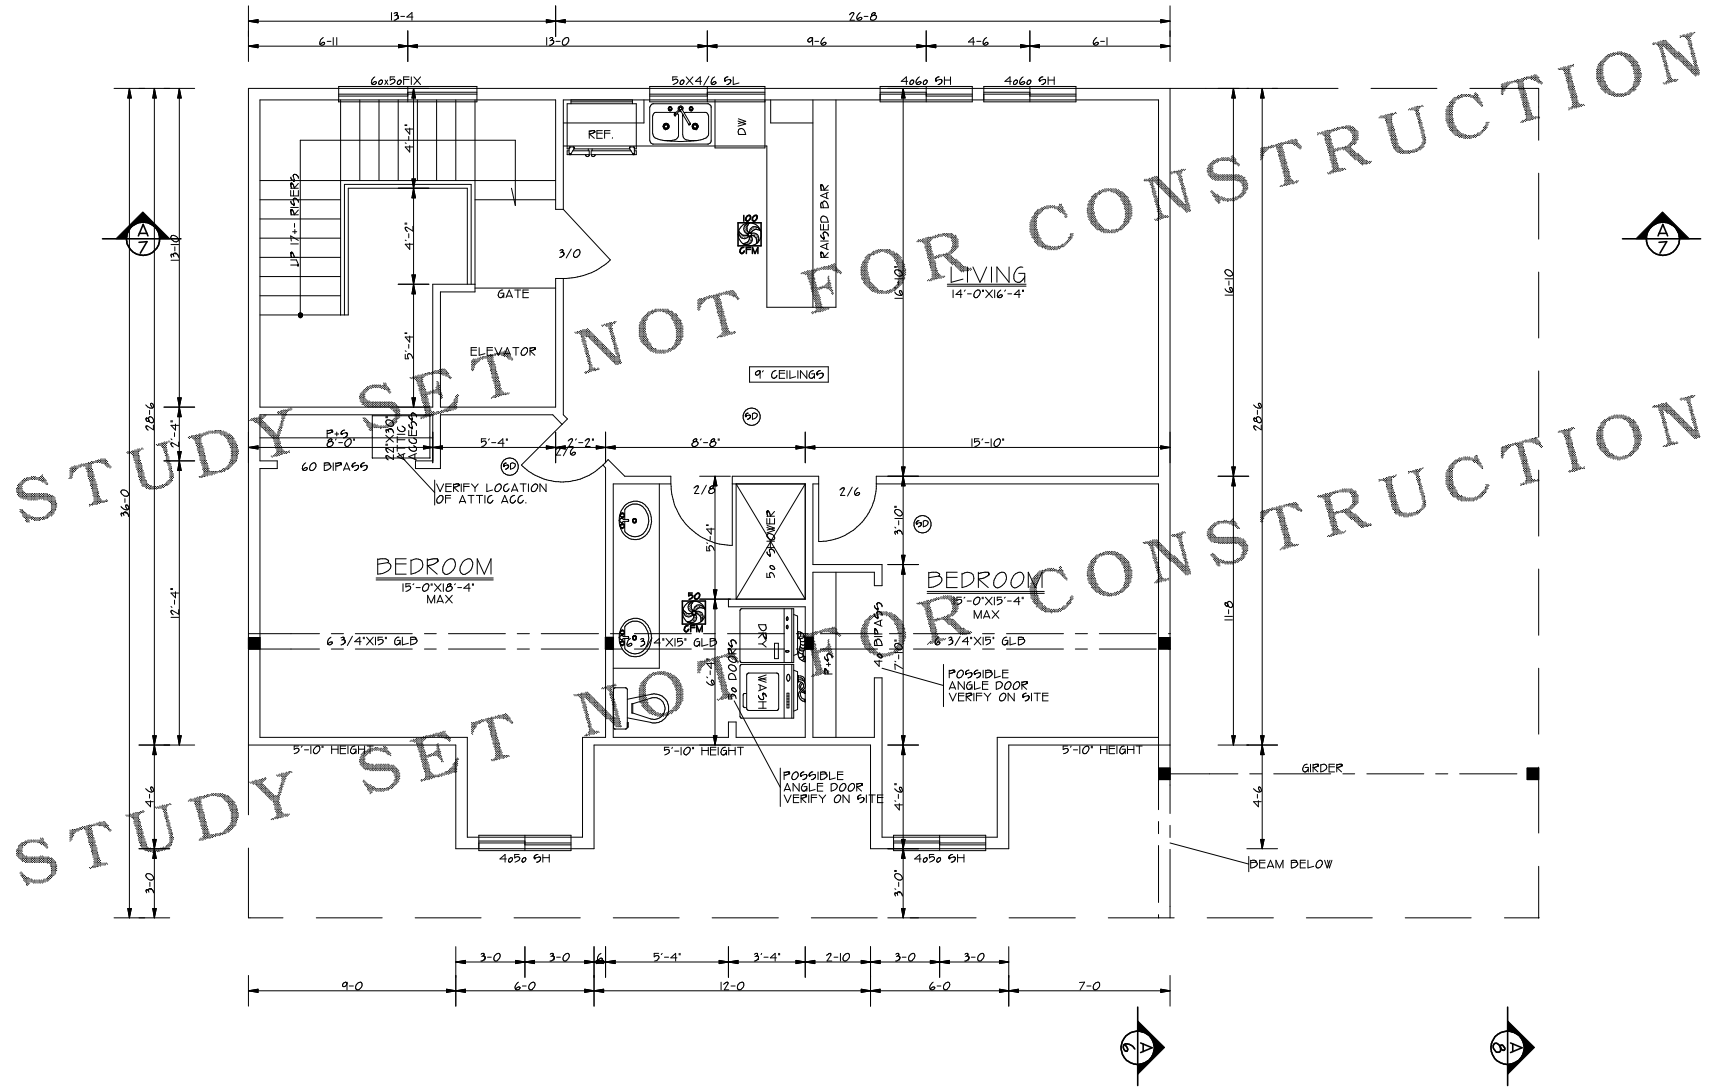

2ND FLOOR PLAN
SCALE 1/4"=1'-0"