




STUDY SET

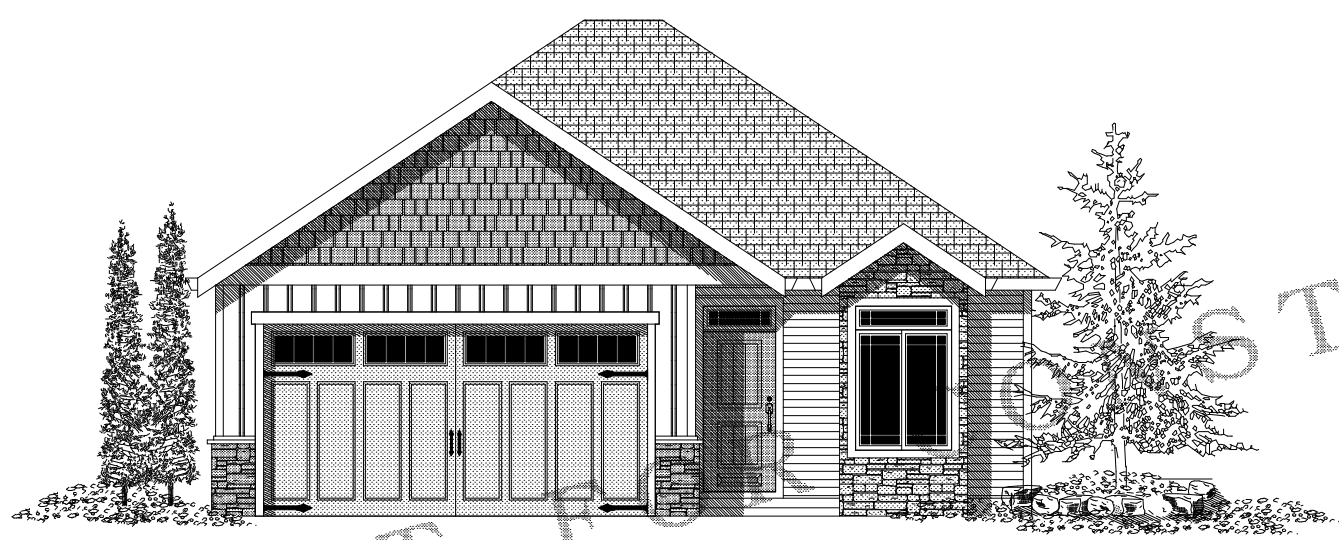


FRONT ELEVATION  
 SCALE 1/4"=1'-0"

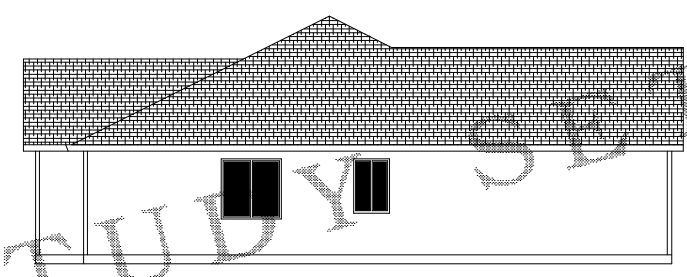

LEFT SIDE ELEVATION  
 SCALE 1/8"=1'-0"

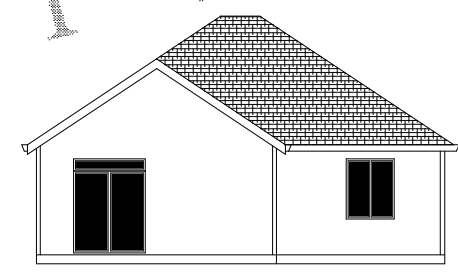

REAR ELEVATION  
 SCALE 1/8"=1'-0"

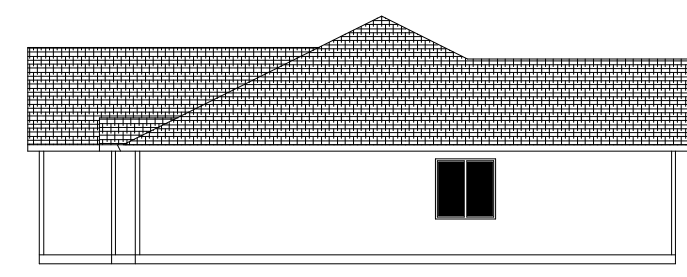



RIGHT SIDE ELEVATION  
 SCALE 1/8"=1'-0"

STUDY SET NOT FOR CONSTRUCTION

REV	DATE	BY	CHK
ORIG	01/07/05	JVS	
REV	01-24-05	SF	
REV	1-18	TJG	
REV			

PLAN 1254

STUDY SET NOT FOR CONSTRUCTION

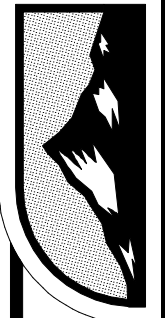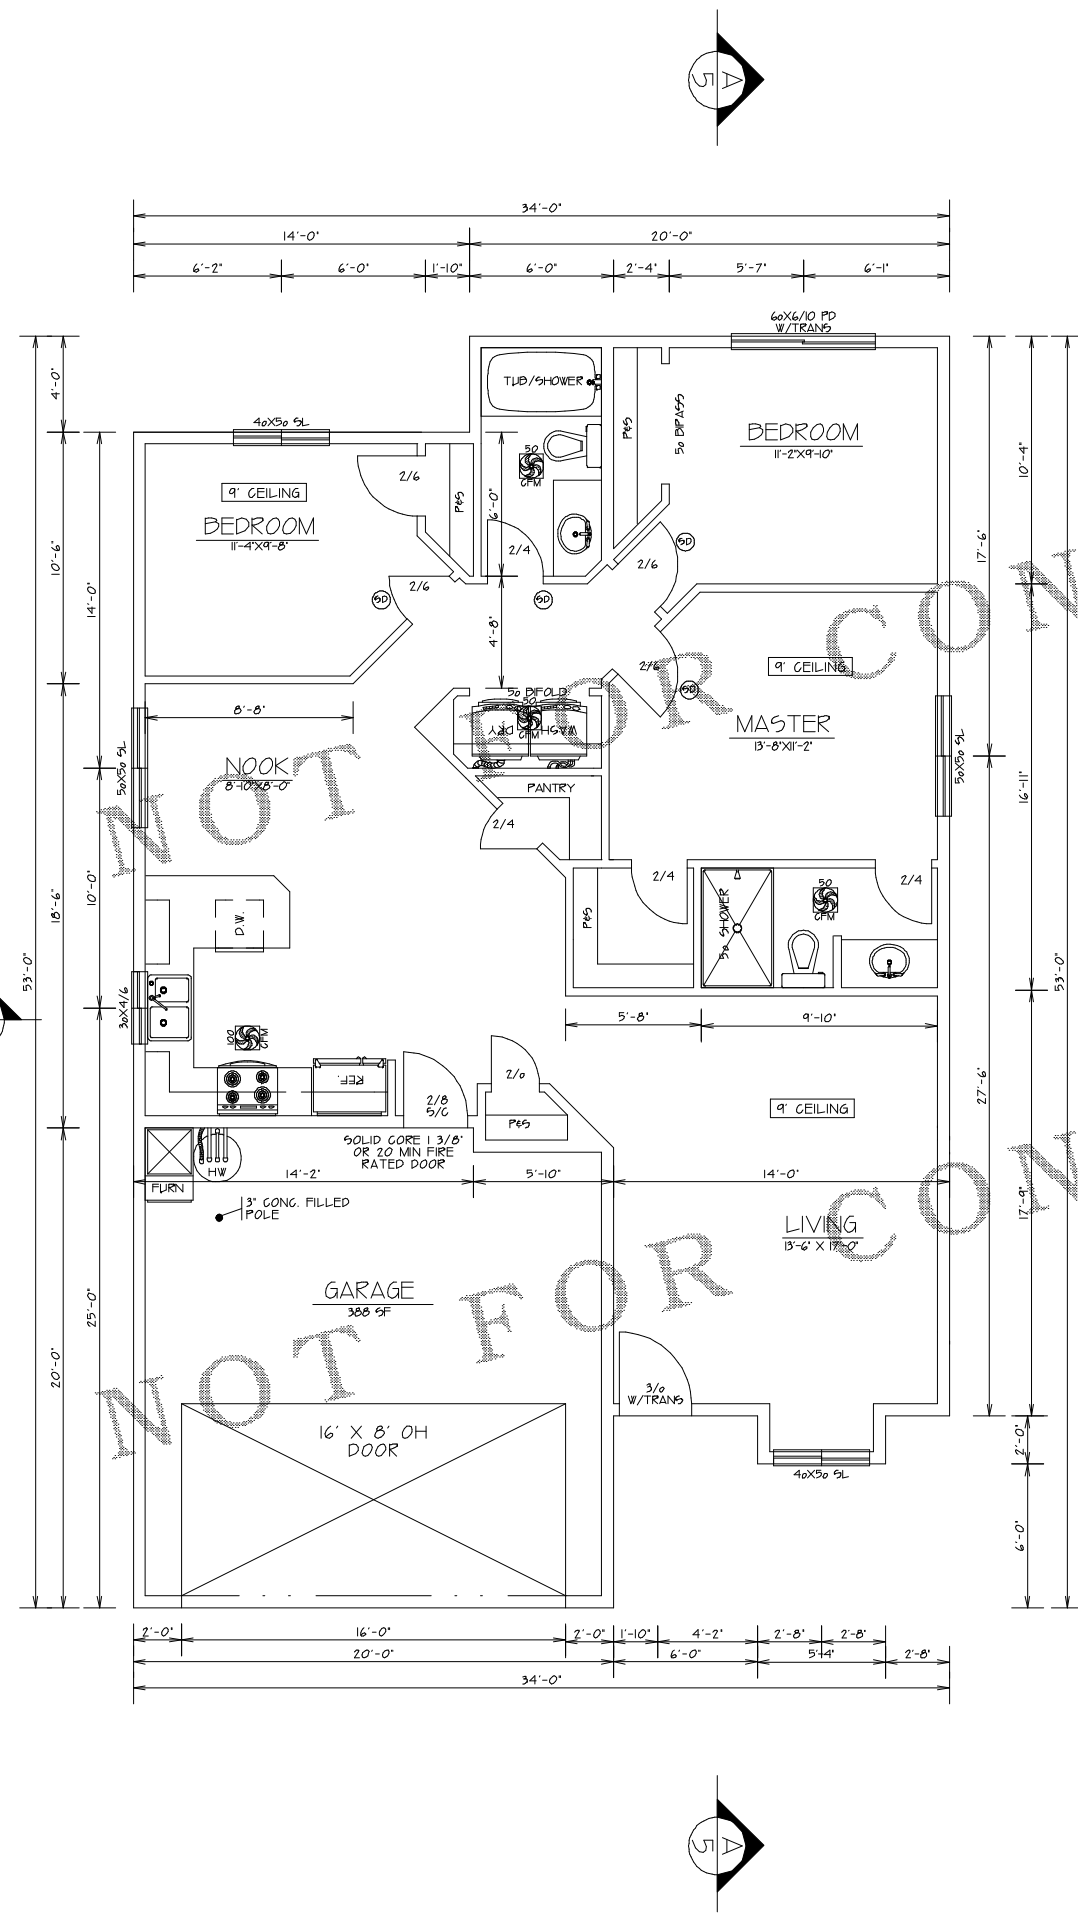

REV	DATE	BY
REV	01-07-05	JVS
REV	01-24-05	RF
REV	11R	TJG
REV		

PLAN 1254