



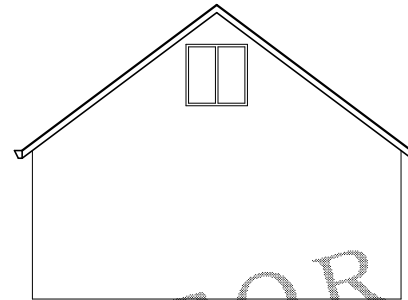


FRONT ELEVATION
SCALE 1/4"=1'0"

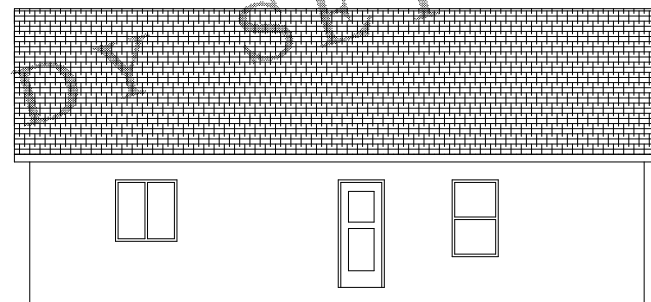

REAR ELEVATION
SCALE 1/8"=1'0"



LEFT SIDE ELEVATION
SCALE 1/8"=1'0"

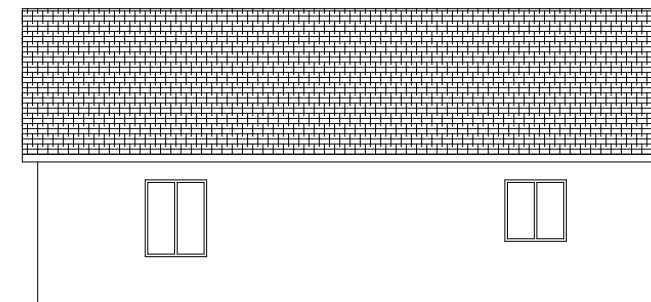

RIGHT SIDE ELEVATION
SCALE 1/8"=1'0"


STUDY SET NOT FOR CONSTRUCTION



ALL CONSTRUCTION TO BE IN ACCORDANCE WITH THE LOCAL ORDINANCES AND REGULATIONS OF THE JURISDICTION IN WHICH THE PROJECT IS LOCATED. THE ARCHITECT ASSUMES NO LIABILITY FOR THE ACCURACY OF THE INFORMATION PROVIDED BY THE CLIENT. THE ARCHITECT'S RESPONSIBILITY IS LIMITED TO THE DESIGN AND CONSTRUCTION OF THE PROJECT AS SHOWN ON THESE PLANS. THE ARCHITECT DOES NOT WARRANT THE FITNESS OF THE PROJECT FOR ANY PARTICULAR PURPOSE OR USE. THE ARCHITECT'S LIABILITY IS LIMITED TO THE DESIGN AND CONSTRUCTION OF THE PROJECT AS SHOWN ON THESE PLANS. THE ARCHITECT DOES NOT WARRANT THE FITNESS OF THE PROJECT FOR ANY PARTICULAR PURPOSE OR USE.


ORIG	
REV	
REV	

PLAN

 

STUDY SET NOT FOR CONSTRUCTION


STUDY SET NOT FOR CONSTRUCTION

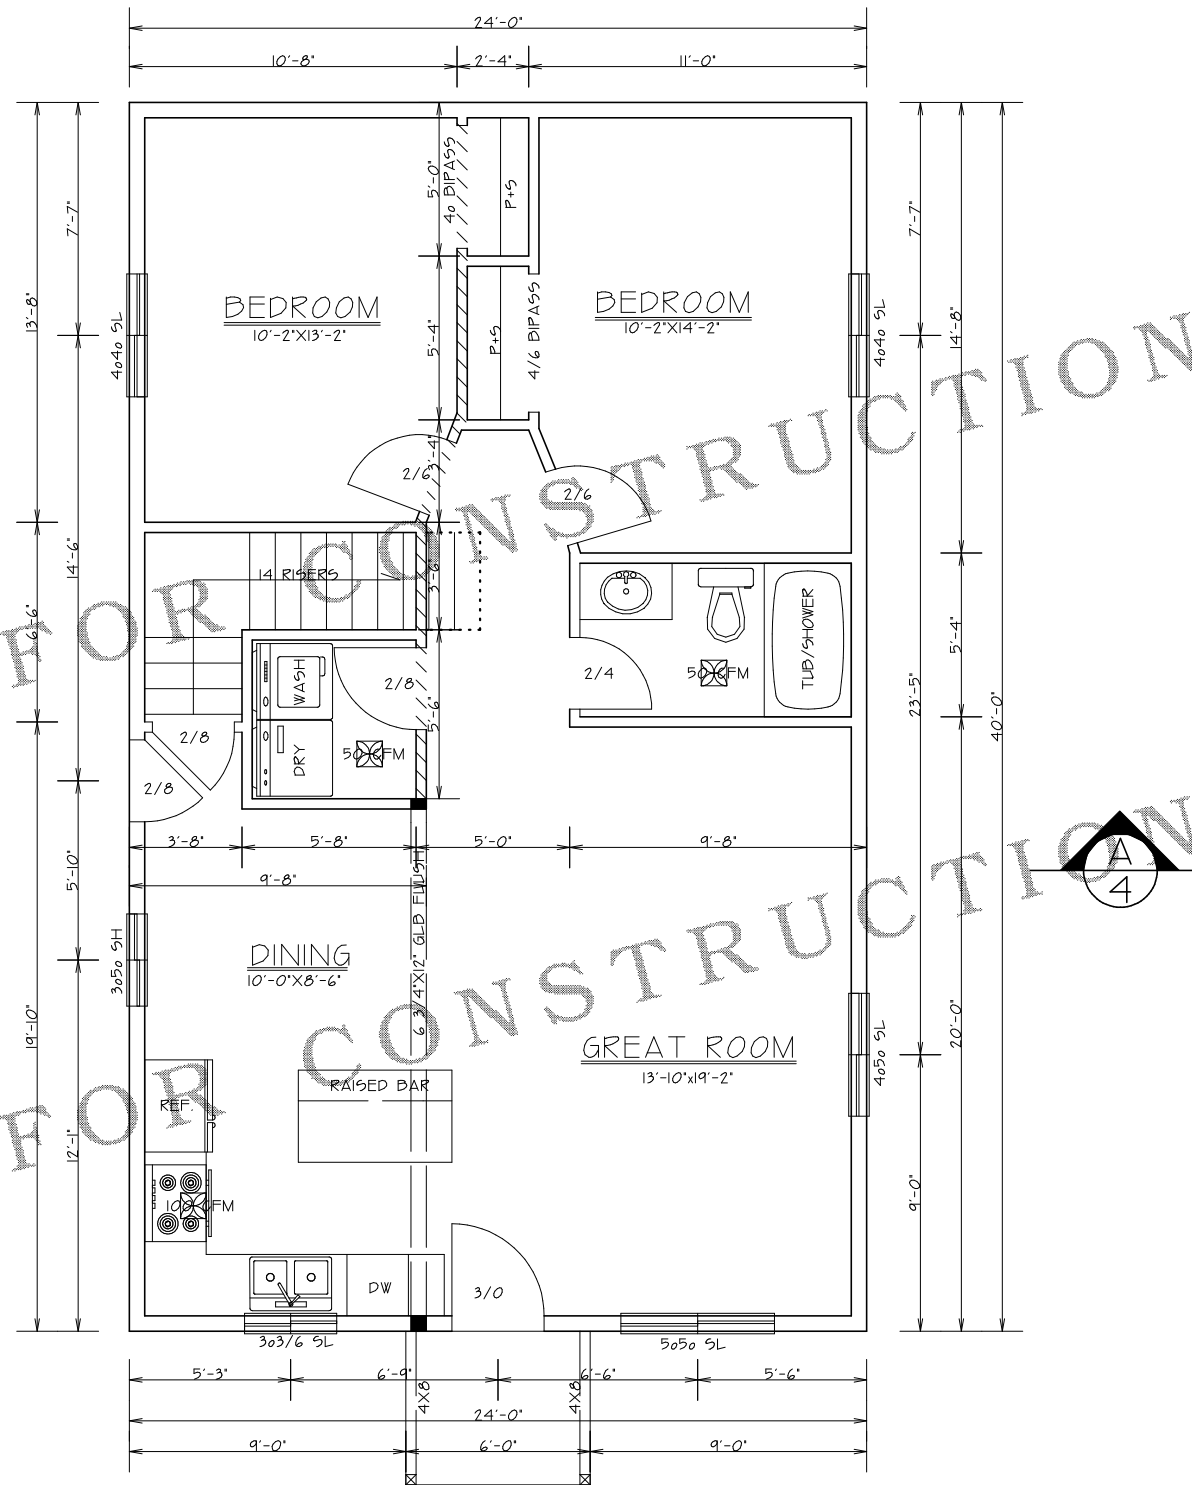

FLOOR PLAN
SCALE 1/4"=10'

AREA

1ST FLOOR	960 SQ.FT.
LOFT	427 SQ.FT.
TOTAL	1387 SQ.FT.

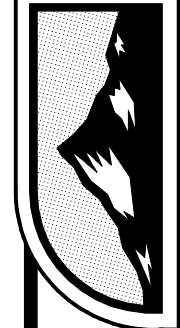


STUDY SET

DESIGN NORTHWEST • PH: (360) 268-1766 • www.DesignNW.net

PLAN	
REV	
REV	
REV	

STUDY SET NOT FOR CONSTRUCTION

STUDY SET NOT FOR CONSTRUCTION

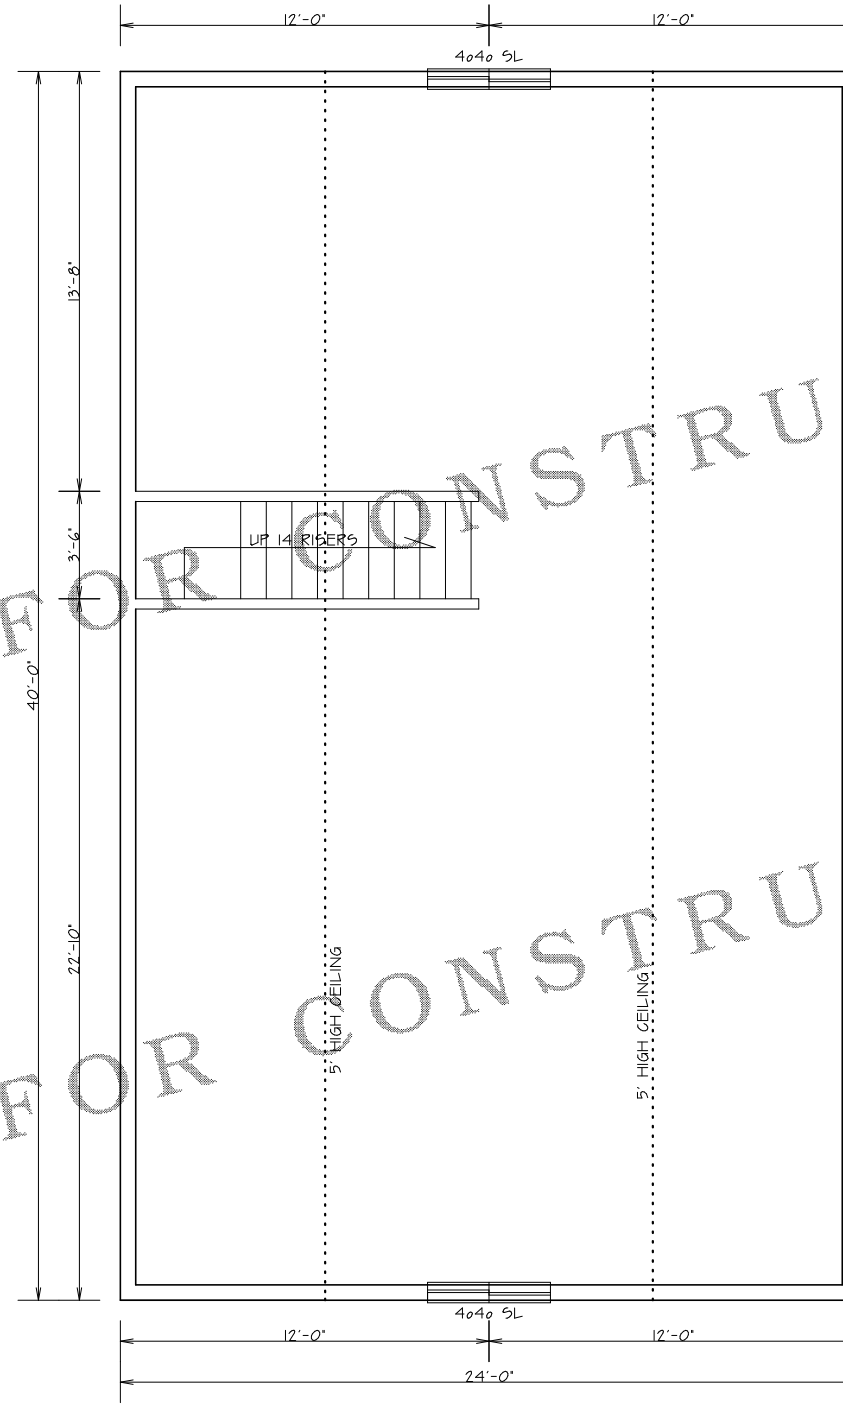

STUDY SET

DESIGN NORTHWEST • PH: (360) 268-1766 • www.DesignNW.net

ALL CONSTRUCTION TO BE IN ACCORDANCE WITH THE LOCAL ORDINANCES AND REGULATIONS OF THE JURISDICTION IN WHICH THE PROJECT IS TO BE CONSTRUCTED. THE USER OF THESE PLANS SHALL BE RESPONSIBLE FOR OBTAINING ALL NECESSARY PERMITS AND APPROVALS FROM THE APPROPRIATE AGENCIES. THE USER SHALL BE RESPONSIBLE FOR VERIFYING THE ACCURACY OF ALL DIMENSIONS AND CONDITIONS OF THE SITE PRIOR TO CONSTRUCTION. THE USER SHALL BE RESPONSIBLE FOR OBTAINING ALL NECESSARY PERMITS AND APPROVALS FROM THE APPROPRIATE AGENCIES. THE USER SHALL BE RESPONSIBLE FOR OBTAINING ALL NECESSARY PERMITS AND APPROVALS FROM THE APPROPRIATE AGENCIES.

NO.	REV.	DATE	BY

PLAN