


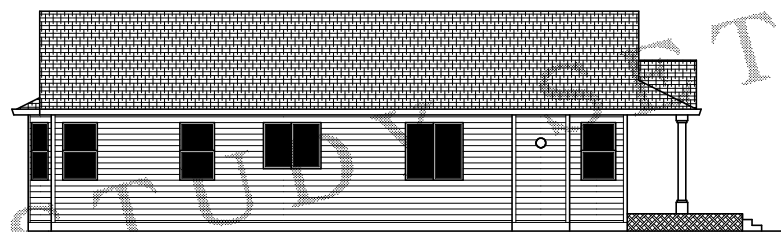


FRONT ELEVATION
SCALE 1/4"=1'-0"



LEFT SIDE ELEVATION
SCALE 1/8"=1'-0"



REAR ELEVATION
SCALE 1/8"=1'-0"

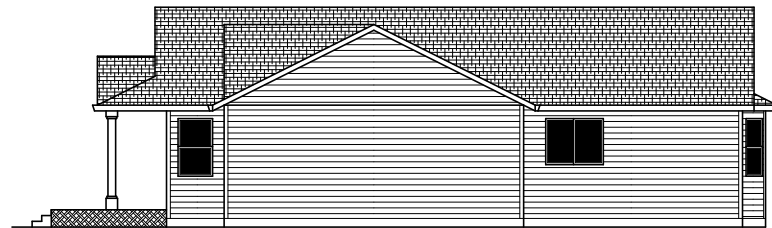

RIGHT SIDE ELEVATION
SCALE 1/8"=1'-0"



THIS SET OF ARCHITECTURAL PLANS IS THE PROPERTY OF DESIGN NORTHWEST, INC. AND IS TO BE USED ONLY FOR THE PROJECT AND SITE SPECIFICALLY IDENTIFIED HEREON. IT IS NOT TO BE REPRODUCED, COPIED, REPRODUCED, TRANSMITTED, OR IN ANY MANNER DISSEMINATED TO ANY OTHER PARTY WITHOUT THE WRITTEN PERMISSION OF DESIGN NORTHWEST, INC. ANY SUCH REPRODUCTION OR DISSEMINATION IS STRICTLY PROHIBITED. THE USER OF THESE PLANS AGREES TO HOLD DESIGN NORTHWEST, INC. HARMLESS FROM AND AGAINST ALL CLAIMS, DAMAGES, LOSSES AND EXPENSES, INCLUDING REASONABLE ATTORNEY'S FEES, THAT MAY BE ASSERTED AGAINST OR INCURRED BY DESIGN NORTHWEST, INC. AS A RESULT OF THE USER'S USE OF THESE PLANS.

| | | |
|------|---------|---|
| ORIG | 1-24-04 | 1 |
| REV | | |
| REV | | |
| REV | | |


PLAN

—



| | | |
|------|---------|----|
| ORIG | 1-24-04 | JF |
| REV | | |
| REV | | |

| | |
|------|--|
| PLAN | |
|------|--|

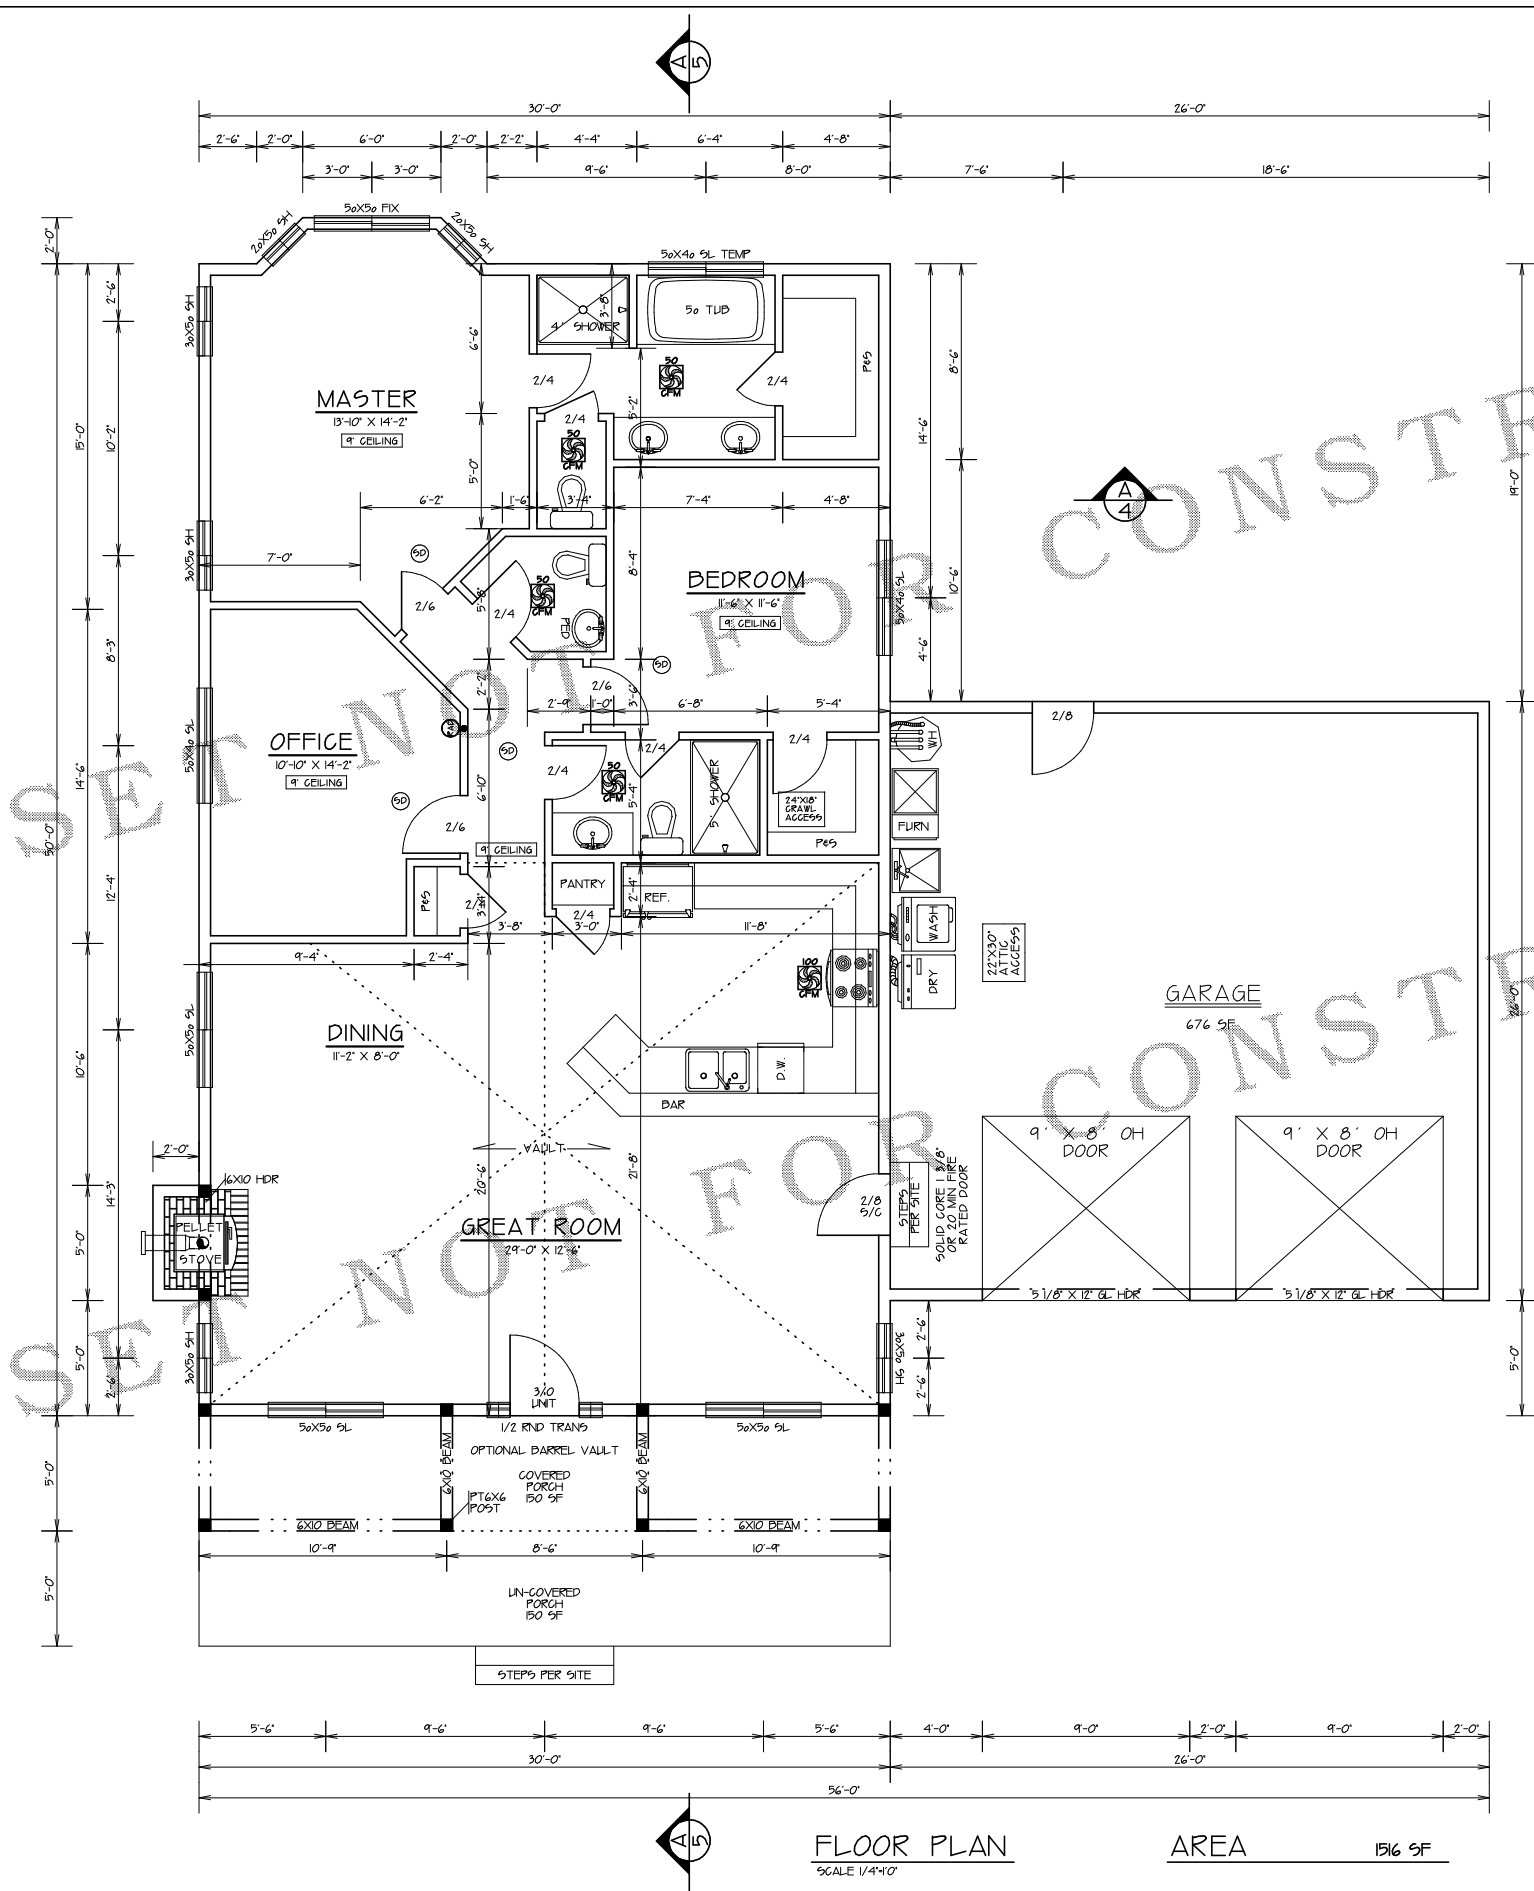

STUDY SET NOT FOR CONSTRUCTION

STUDY SET NOT FOR CONSTRUCTION

CONSTRUCTION

CONSTRUCTION