




FRONT ELEVATION  
SCALE 1/4"=1'-0"

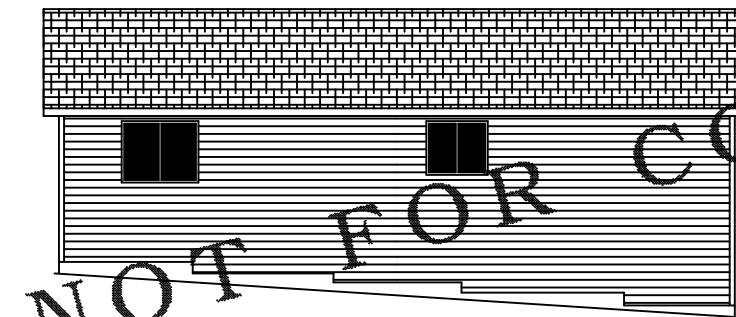

REAR ELEVATION  
SCALE 1/8"=1'-0"

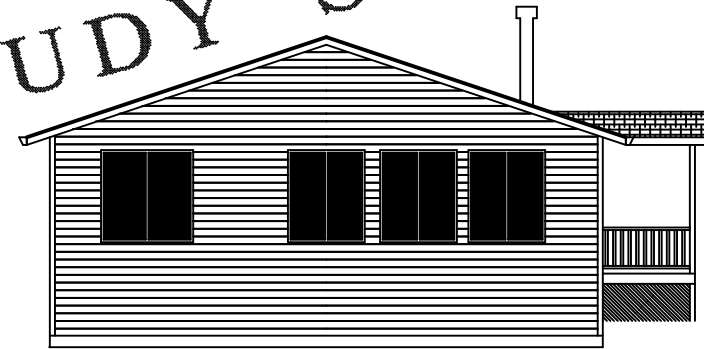


LEFT SIDE ELEVATION  
SCALE 1/8"=1'-0"

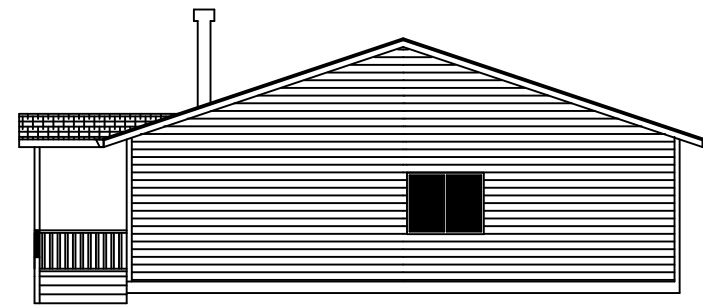


RIGHT SIDE ELEVATION  
SCALE 1/8"=1'-0"

STUDY SET NOT FOR CONSTRUCTION

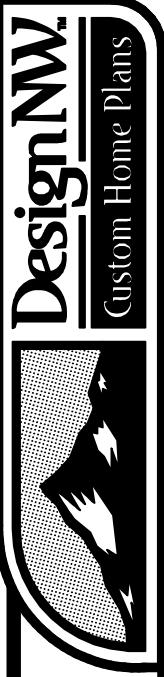


STUDY SET

DESIGN NORTHWEST INC. • 14682-D NE 4TH PLAIN VANCOUVER WA 98662 PH: (360) 269-1766

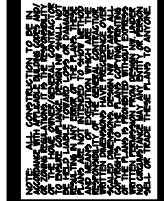

DATE	6/17/05	ERK
ELEV		
PLAN	1584	

STUDY SET NOT FOR CONSTRUCTION

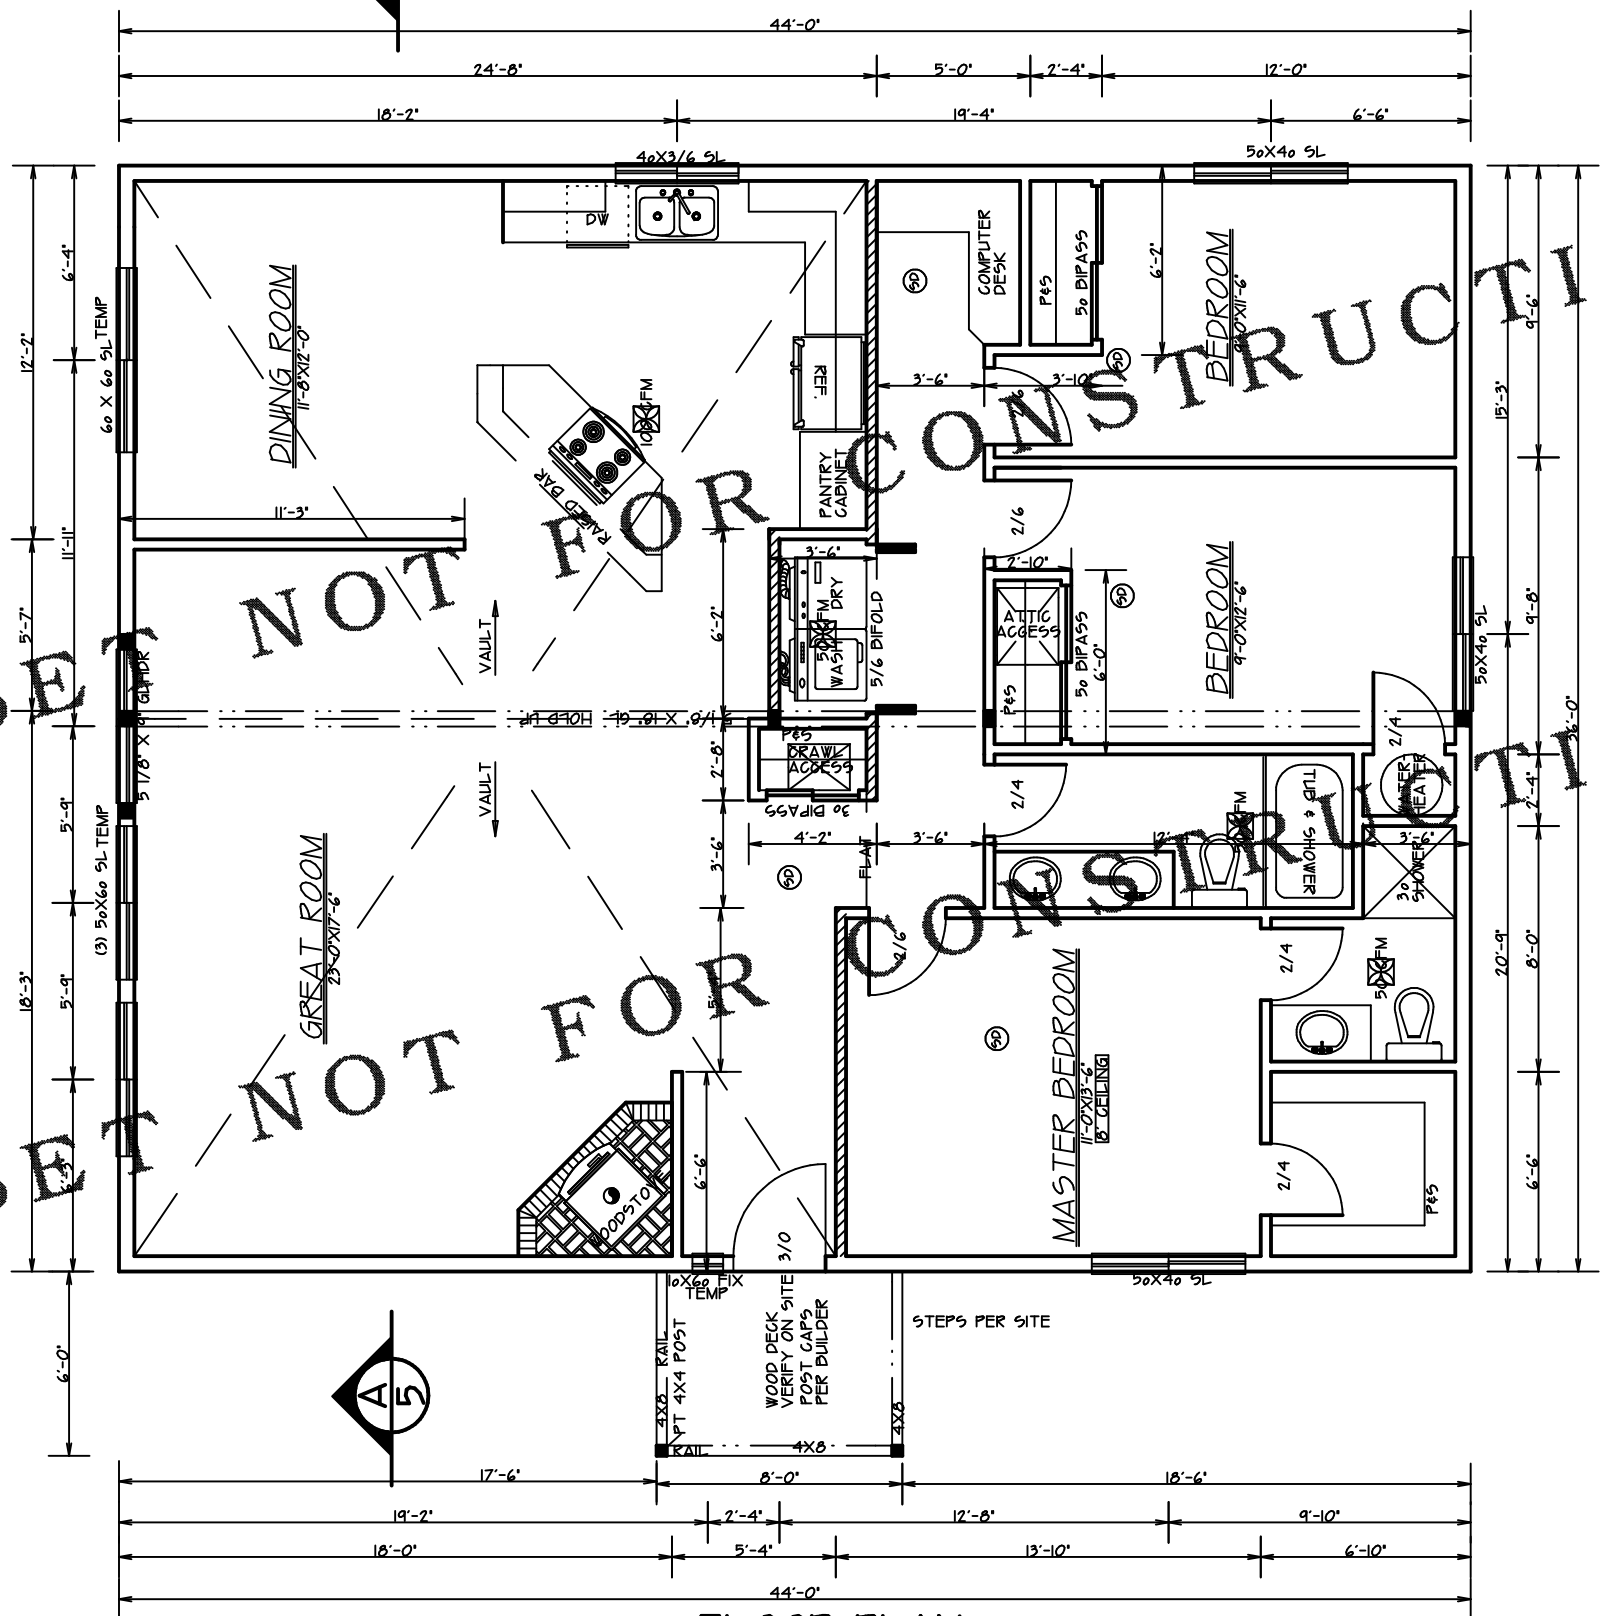

FLOOR PLAN  
SCALE 1/4"=1'-0"

AREA 1584 S.F.



STUDY SET

DESIGN NORTHWEST INC. • 14682-D NE 4TH PLAIN VANCOUVER WA 98682 PH: (360) 269-1766



DATE	6/17/05	BY	ERK
PLAN	1584		