





FRONT ELEVATION  
SCALE 1/4"=1'0"

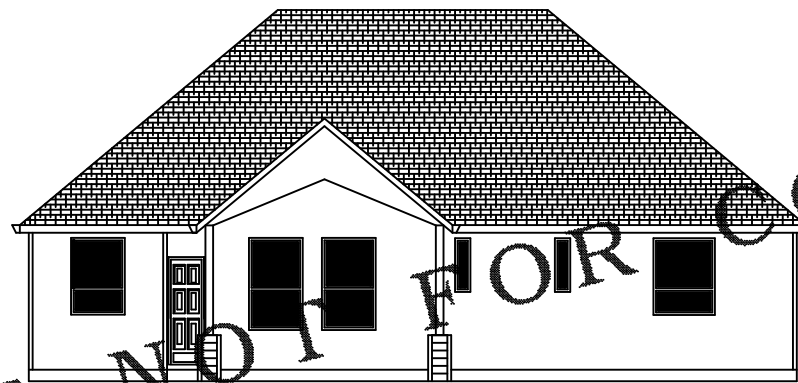

REAR ELEVATION  
SCALE 1/8"=1'0"

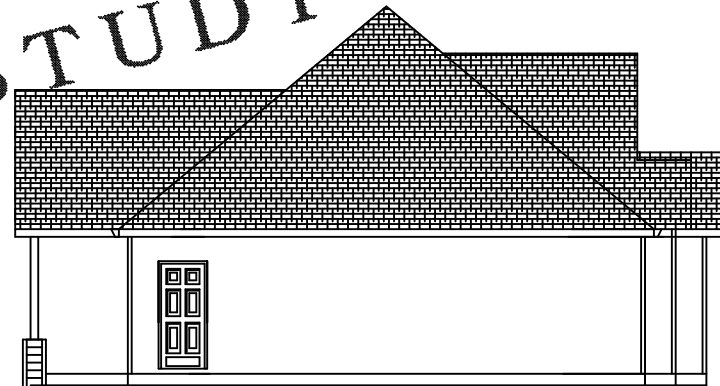

LEFT SIDE ELEVATION  
SCALE 1/8"=1'0"



RIGHT SIDE ELEVATION  
SCALE 1/8"=1'0"

STUDY SET NOT FOR CONSTRUCTION


STUDY SET NOT FOR CONSTRUCTION



PLAN	
ELEV	
SECTION	



PLAN	
SECTION	
DETAIL	

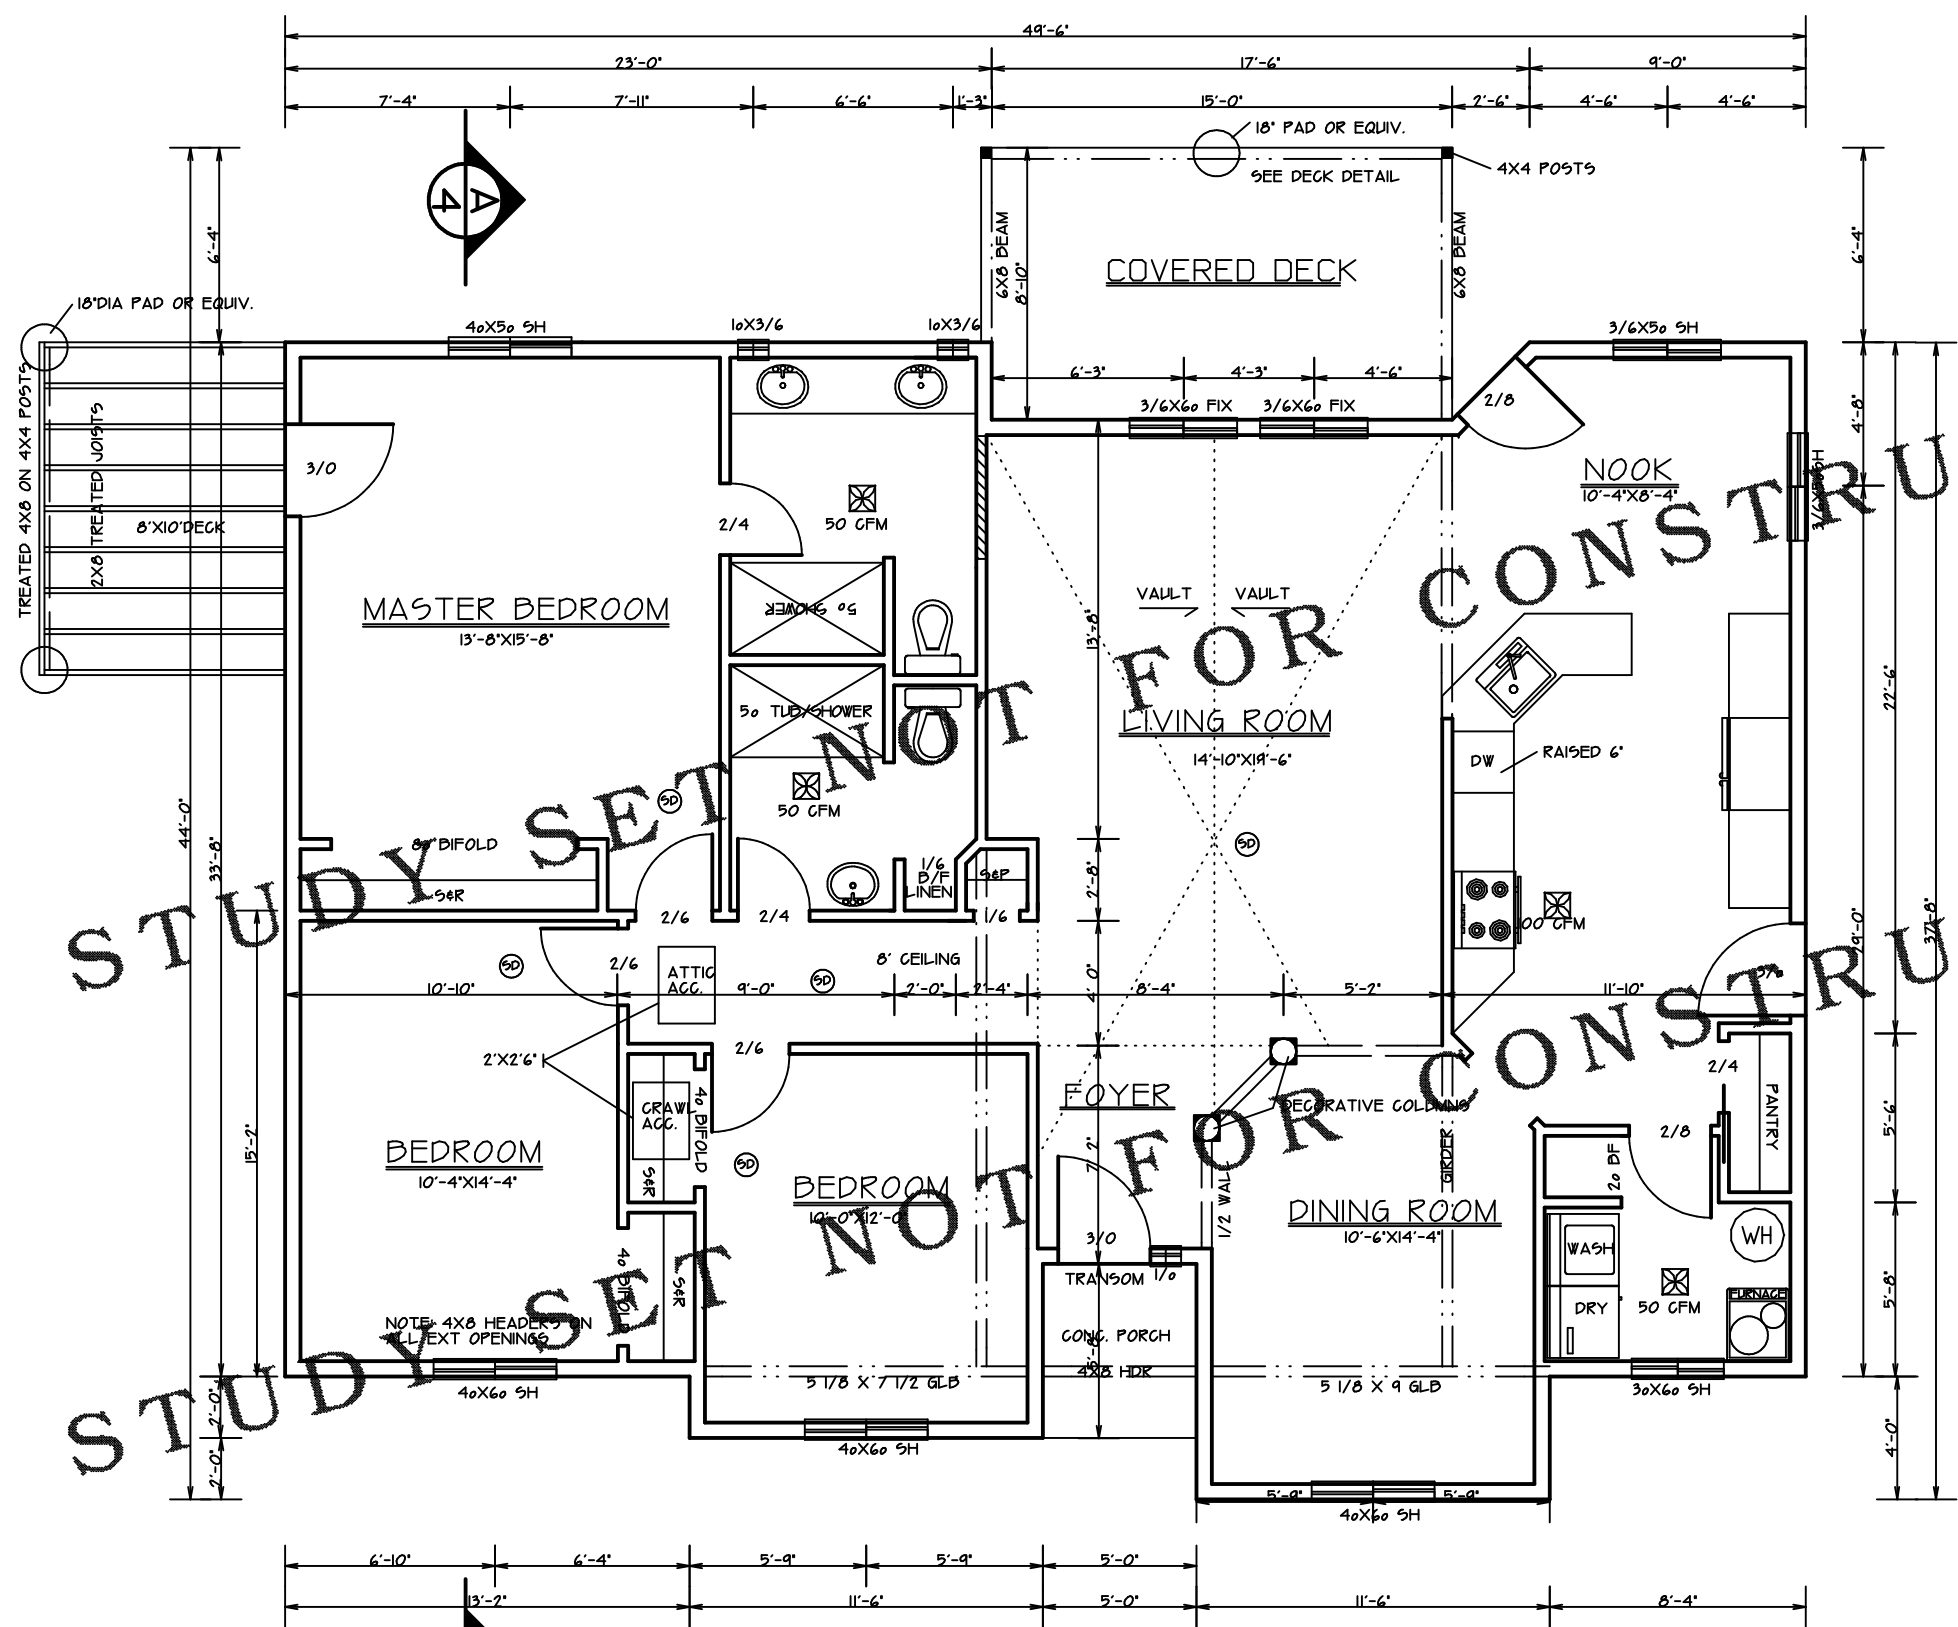

STUDY SET NOT FOR CONSTRUCTION

FLOOR PLAN AREA 1675 SF  
SCALE 1/4"=1'-0"