






FRONT ELEVATION  
SCALE 1/4"=1'0"

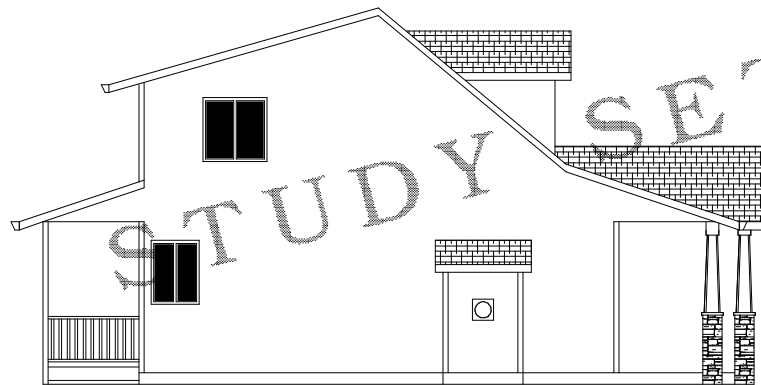

LEFT SIDE ELEVATION  
SCALE 1/8"=1'0"

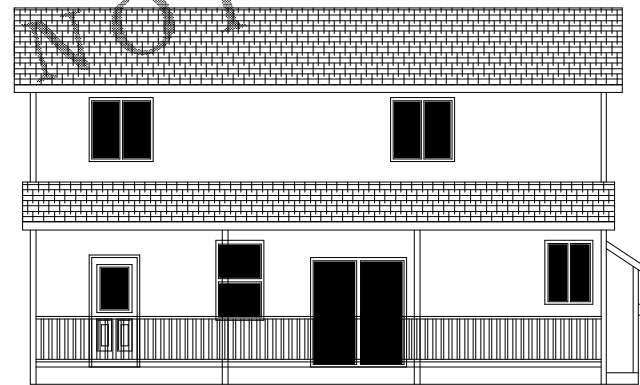


REAR ELEVATION  
SCALE 1/8"=1'0"

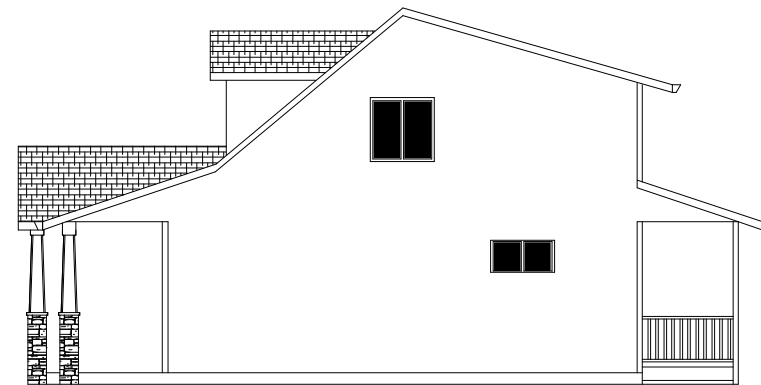

RIGHT SIDE ELEVATION  
SCALE 1/8"=1'0"

STUDY SET NOT FOR CONSTRUCTION

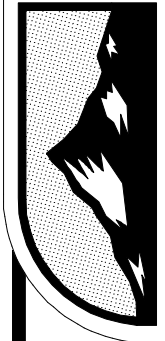

NOT BE USED FOR CONSTRUCTION. THIS SET OF PLANS IS FOR STUDY PURPOSES ONLY. ANY CHANGES TO THESE PLANS MUST BE APPROVED BY THE ARCHITECT. THE ARCHITECT IS NOT RESPONSIBLE FOR ANY CONSTRUCTION ERRORS OR OMISSIONS. THE ARCHITECT'S LIABILITY IS LIMITED TO THE DESIGN OF THE PLANS AND DOES NOT INCLUDE THE COST OF CONSTRUCTION. THE ARCHITECT'S LIABILITY IS LIMITED TO THE DESIGN OF THE PLANS AND DOES NOT INCLUDE THE COST OF CONSTRUCTION.

ORIG		
REV		
REV		
PLAN		




STUDY SET

DATE	DESCRIPTION	BY

PLAN

2

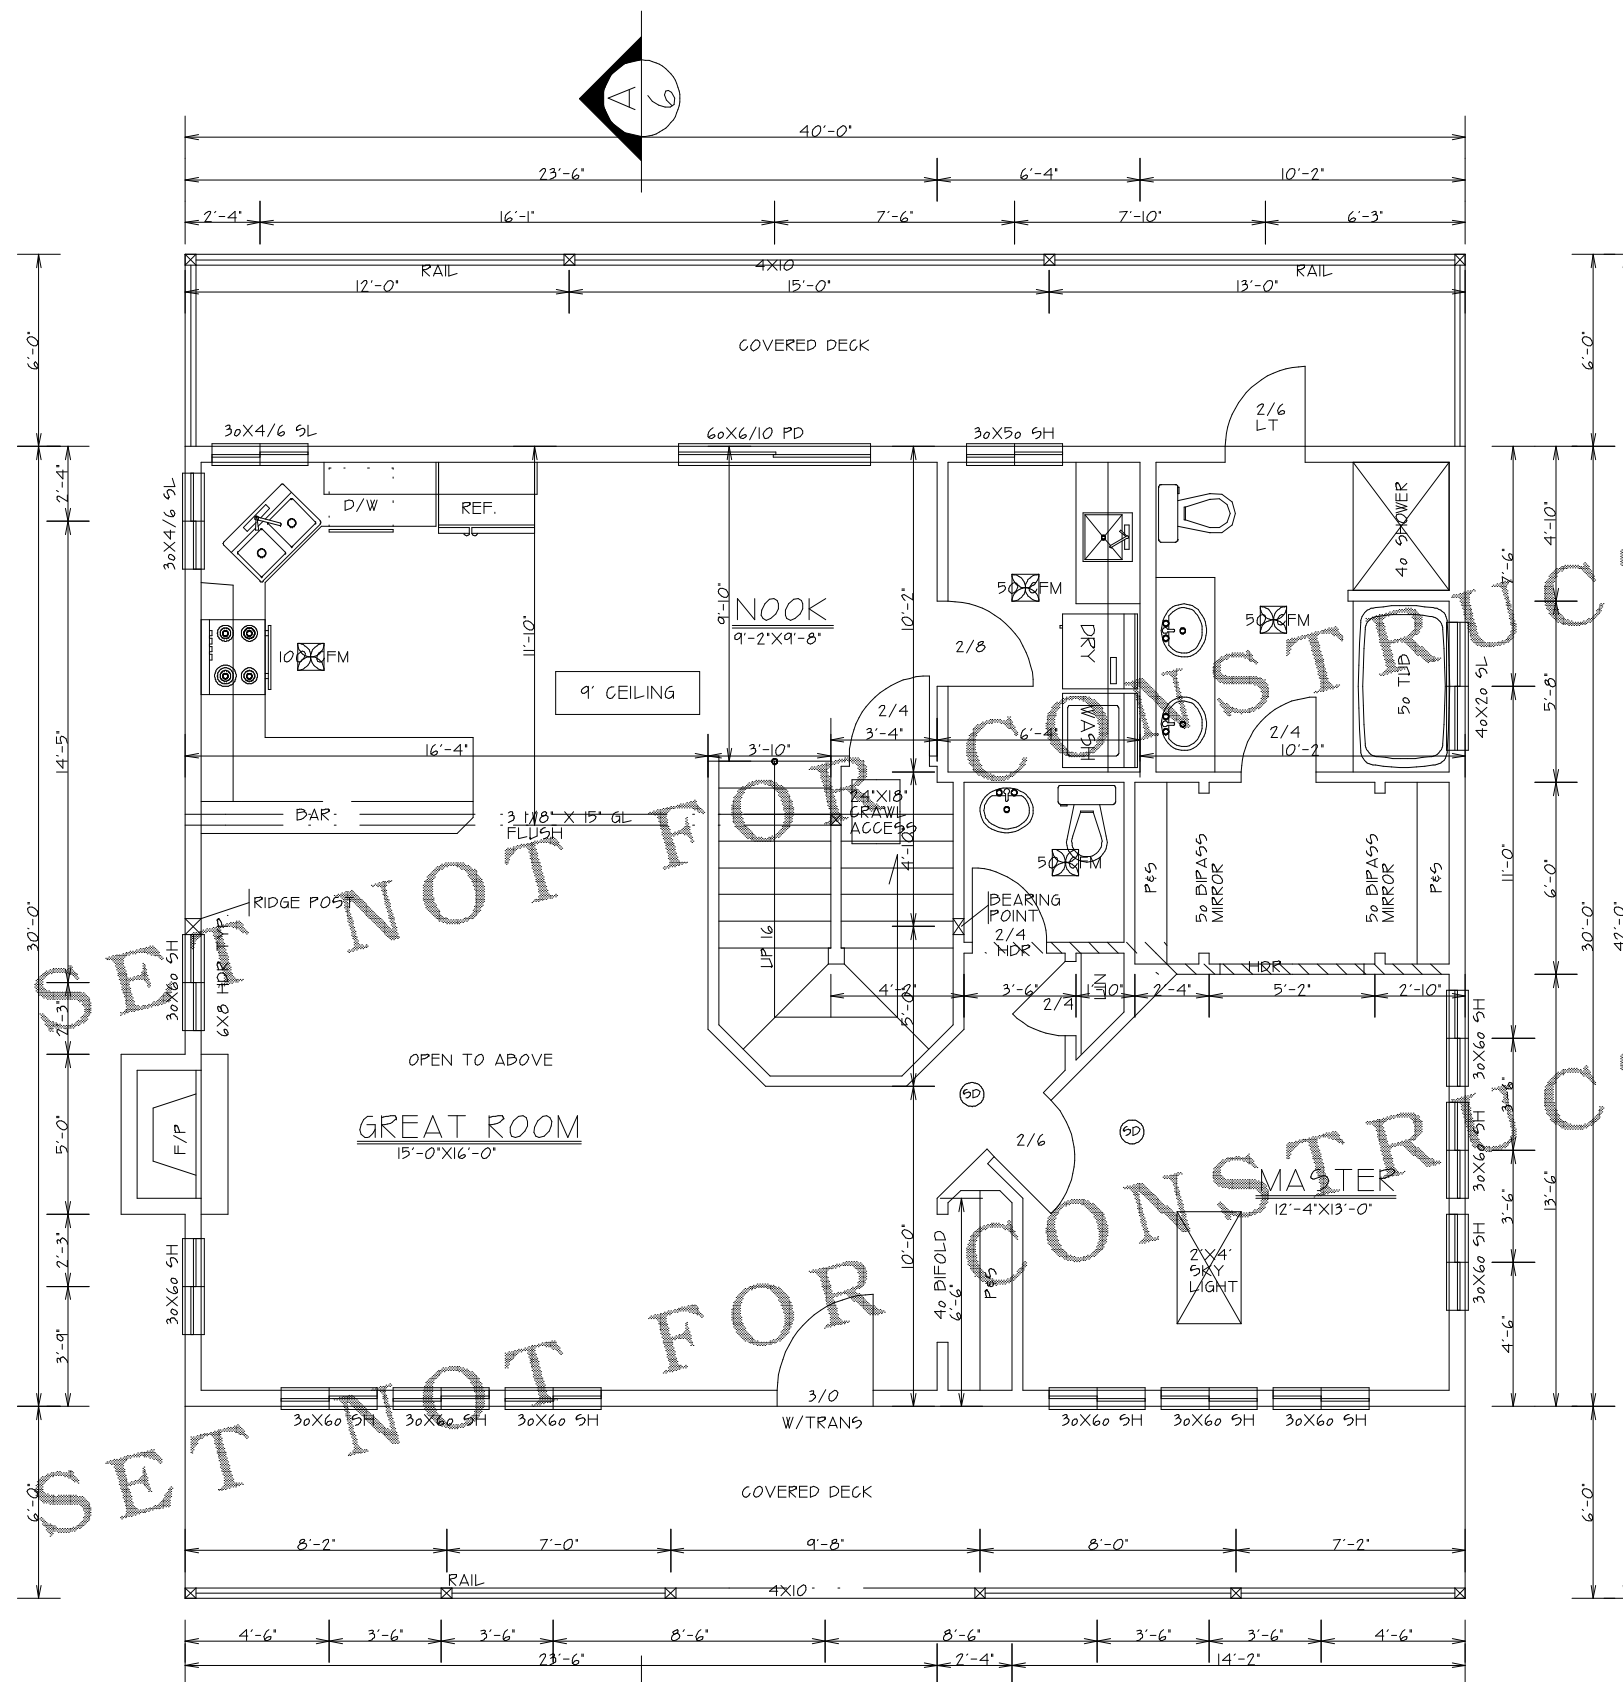


STUDY SET NOT FOR CONSTRUCTION

FLOOR PLAN  
SCALE 1/4"=1'-0"


AREA	1ST FLOOR	1200 SF
	2ND FLOOR	651 SF
	TOTAL	1851 SF

STUDY SET NOT FOR CONSTRUCTION

STUDY SET NOT FOR CONSTRUCTION

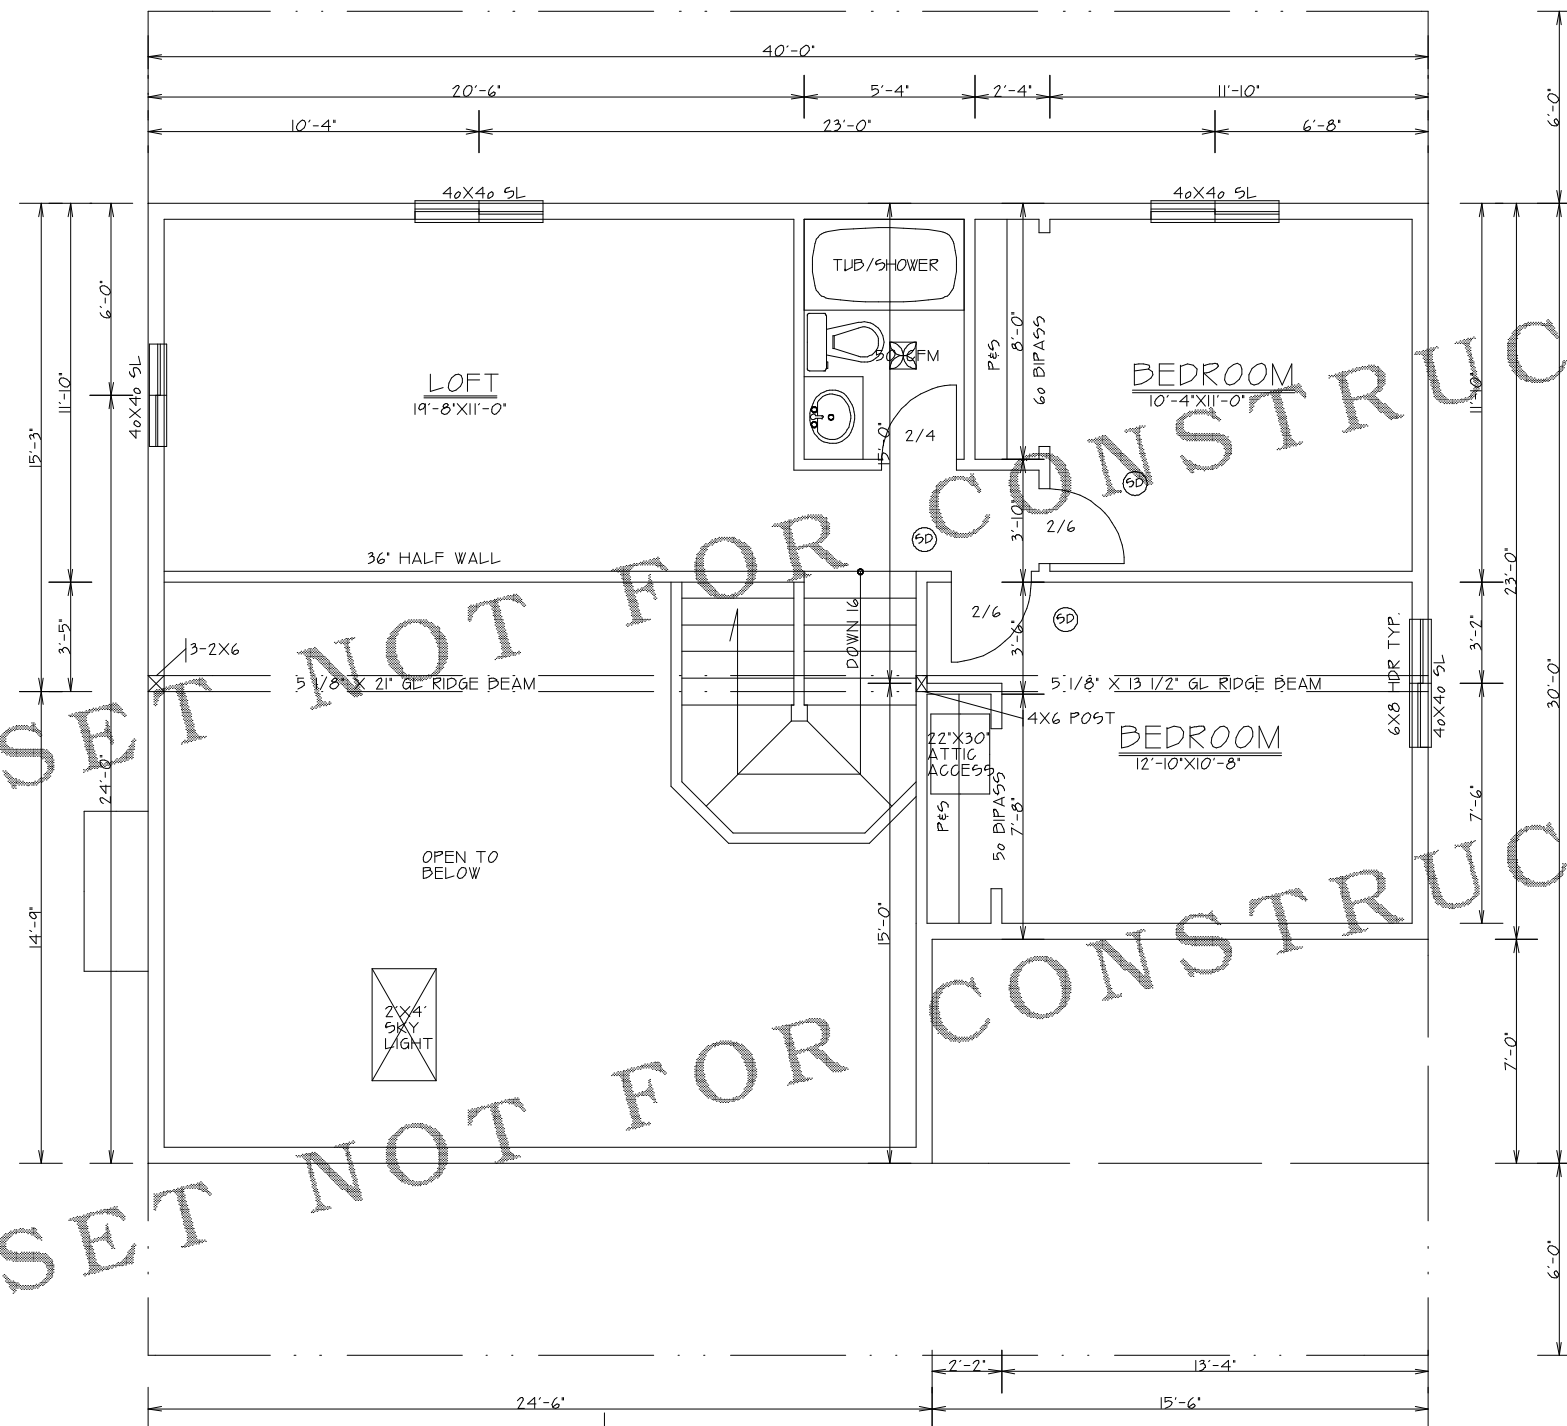

2ND FLOOR PLAN  
SCALE 1/4"=10"

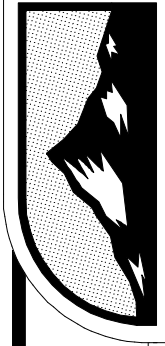

STUDY SET

PLAN	
REV	
REV	
REV	