






FRONT ELEVATION
SCALE 1/4"=1'0"

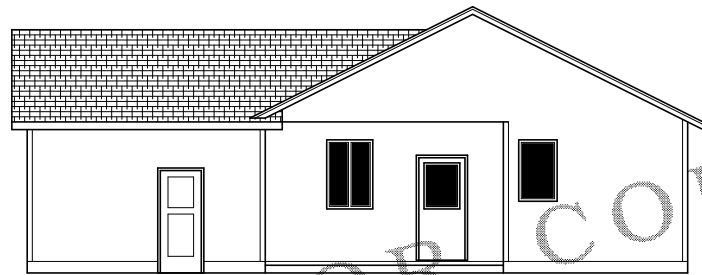

REAR ELEVATION
SCALE 1/8"=1'0"

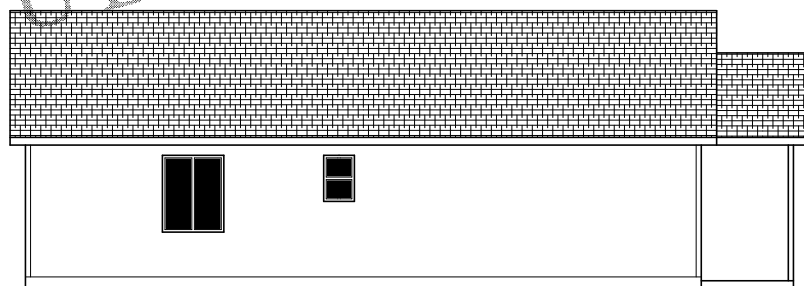

LEFT SIDE ELEVATION
SCALE 1/8"=1'0"

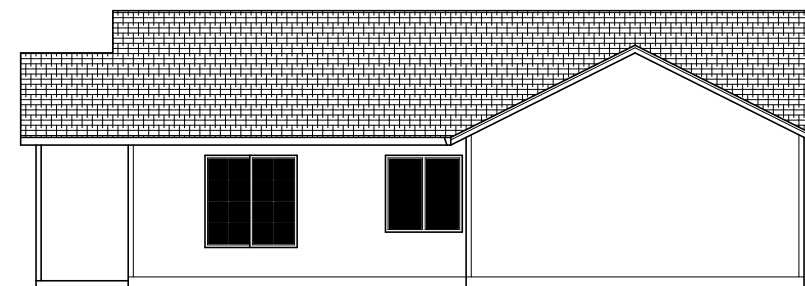

RIGHT SIDE ELEVATION
SCALE 1/8"=1'0"

STUDY SET NOT FOR CONSTRUCTION




NOT TO BE USED FOR CONSTRUCTION. ALL CONSTRUCTION TO BE IN ACCORDANCE WITH THE LOCAL BUILDING DEPARTMENT. THE USER OF THESE PLANS SHALL BE RESPONSIBLE FOR OBTAINING ALL NECESSARY PERMITS AND FOR VERIFYING THE ACCURACY OF ALL INFORMATION PROVIDED HEREON. THE USER SHALL BE RESPONSIBLE FOR VERIFYING THE ACCURACY OF ALL INFORMATION PROVIDED HEREON. THE USER SHALL BE RESPONSIBLE FOR VERIFYING THE ACCURACY OF ALL INFORMATION PROVIDED HEREON.

ORIG	4-6-07	JP
REV		
REV		

PLAN 1104 GR

STUDY SET NOT FOR CONSTRUCTION

STUDY SET NOT FOR CONSTRUCTION

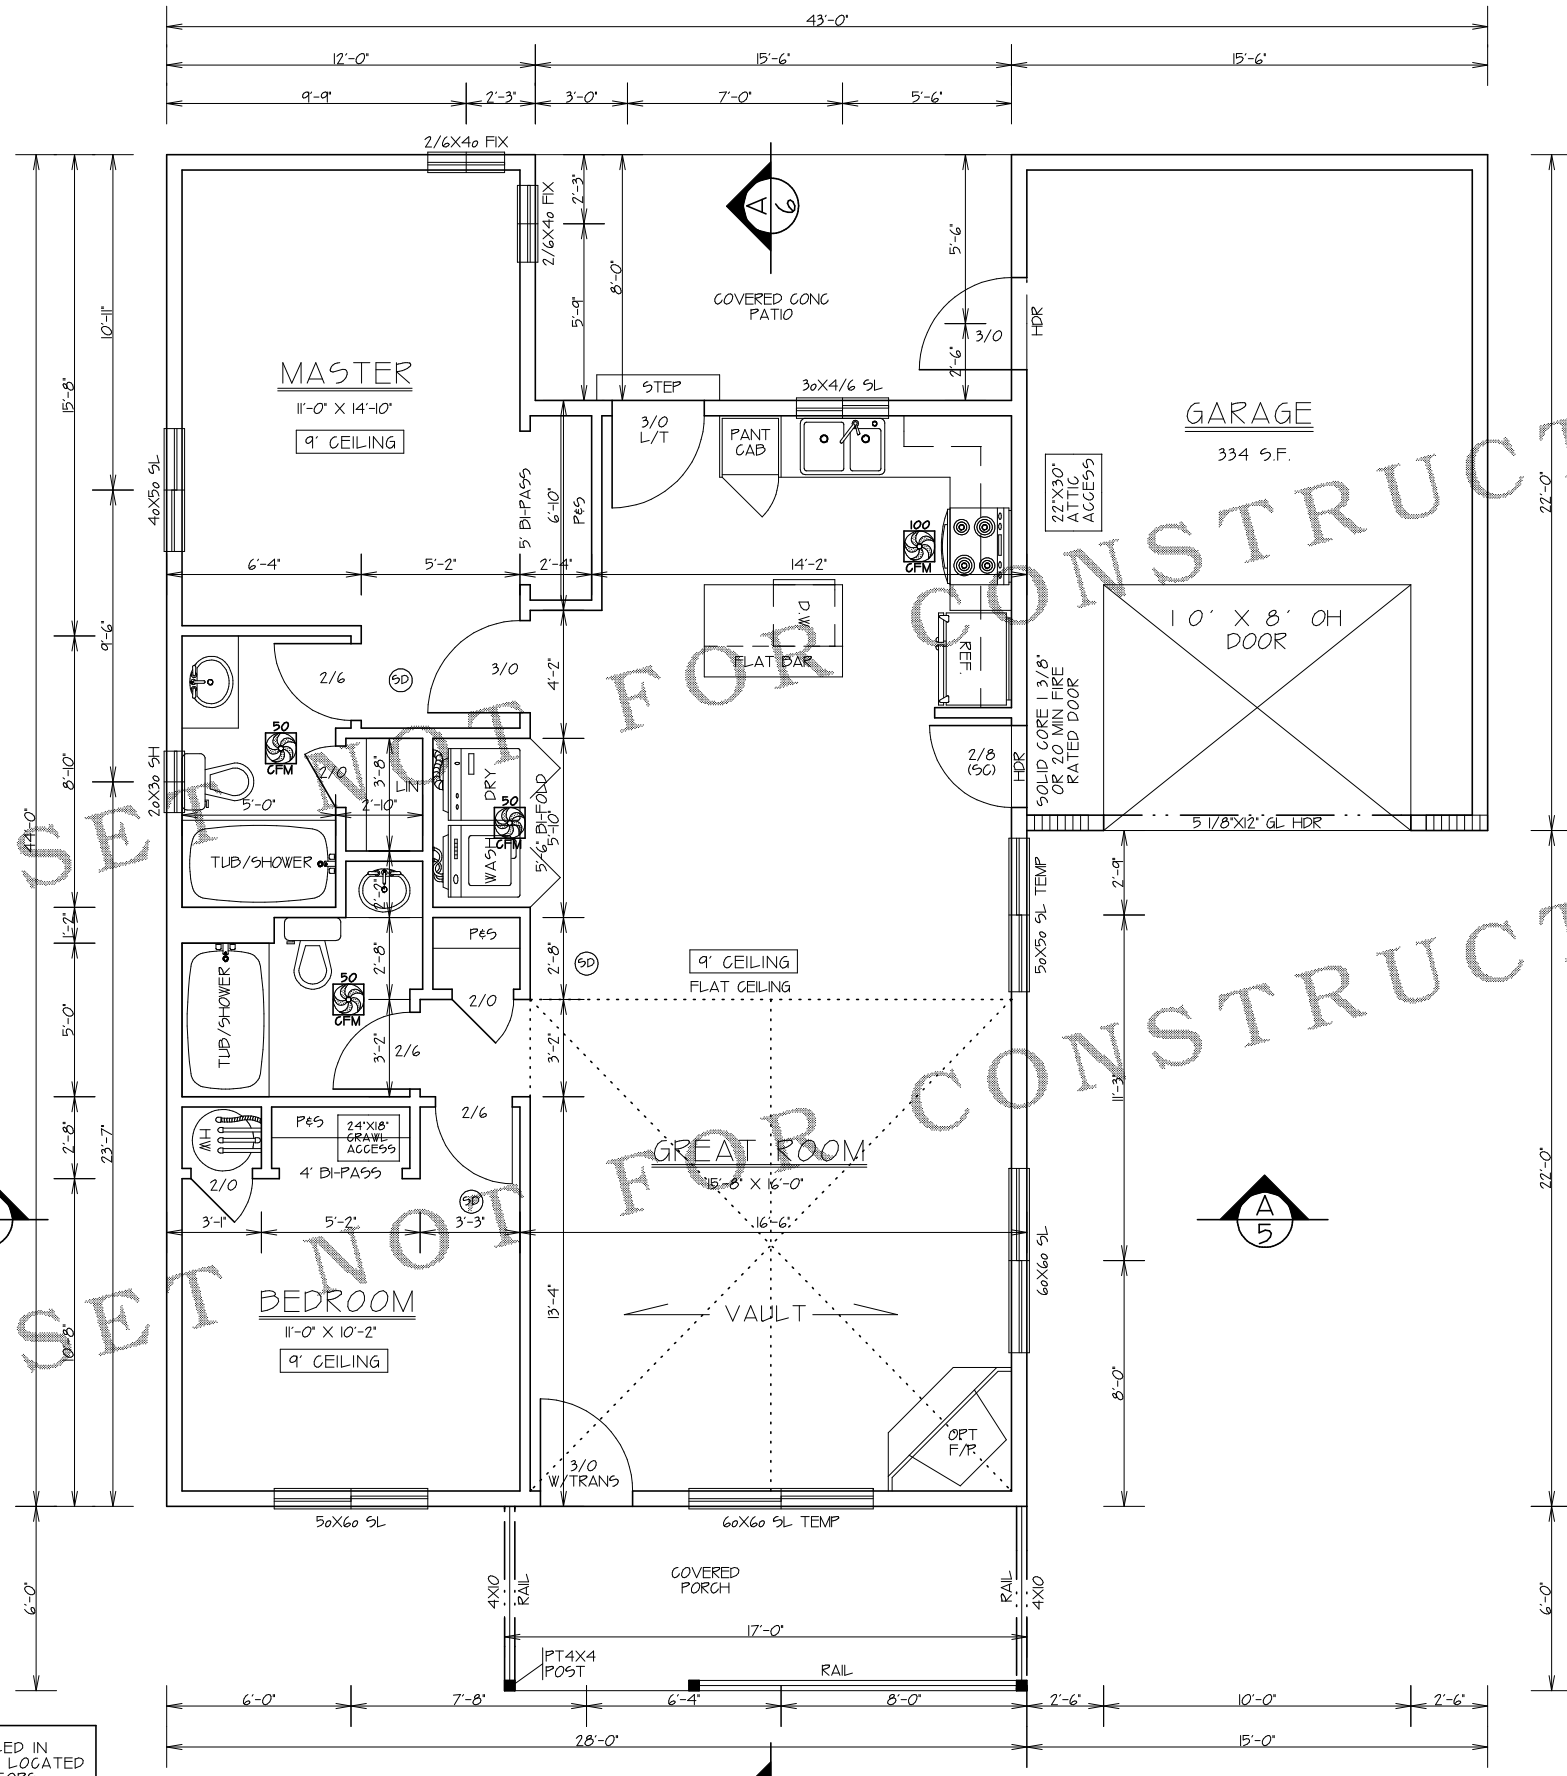

4X10 HDR MIN. 8'-0" CEILINGS
4X10 HDR MIN. 9'-0" CEILINGS

SIMPSON 'EPB44T' POST BASE AND
SIMPSON 'BC4' POST CAP OR EQU.
FOR 4X4 POST CONNECTIONS

SIMPSON 'CB66' POST BASE AND
SIMPSON 'BC6' POST CAP OR EQU.
FOR 6X6 POST CONNECTIONS

SMOKE DETECTORS SHALL BE INSTALLED IN
EACH SLEEPING ROOM AND CENTRALLY LOCATED
IN ADJACENT CORRIDOR. SMOKE DETECTORS
SHALL BE INSTALLED ON EACH FLOOR LEVEL
AND IN BASEMENTS. DETECTORS SHALL SOUND
ALARM AUDIBLE IN ALL SLEEPING AREAS AND
SHALL BE EQUIPPED WITH BATTERY BACK-UP.

FLOOR PLAN
SCALE 1/4"=1'-0"

AREA 1104 SF



STUDY SET

DESIGN NORTHWEST INC. • 4692-D NE 4TH PLAIN VANCOUVER WA 98662 P: (360) 260-1766 F: (360) 260-1765 www.DesignNW.net

ALL CONSTRUCTION TO BE IN ACCORDANCE WITH THE LATEST EDITIONS OF THE INTERNATIONAL RESIDENTIAL CODE BOOK (IRC) AND THE INTERNATIONAL MECHANICAL AND PLUMBING CODE BOOK (IMPC). THE CONTRACTOR SHALL BE RESPONSIBLE FOR OBTAINING ALL NECESSARY PERMITS AND FOR VERIFYING THE ACCURACY OF ALL DIMENSIONS AND CONDITIONS SHOWN ON THESE PLANS. THE CONTRACTOR SHALL BE RESPONSIBLE FOR VERIFYING THE ACCURACY OF ALL DIMENSIONS AND CONDITIONS SHOWN ON THESE PLANS. THE CONTRACTOR SHALL BE RESPONSIBLE FOR VERIFYING THE ACCURACY OF ALL DIMENSIONS AND CONDITIONS SHOWN ON THESE PLANS.

ORIG	4-6-07	UP
REV		
REV		

PLAN 1104 GR