






FRONT ELEVATION
SCALE 1/4"=1'-0"

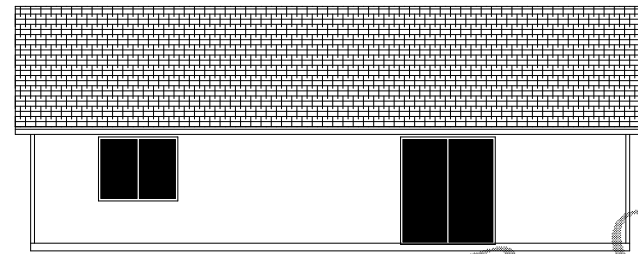

REAR ELEVATION
SCALE 1/8"=1'-0"

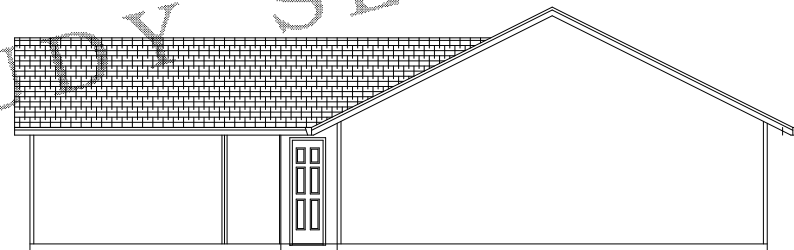


RIGHT SIDE ELEVATION
SCALE 1/8"=1'-0"

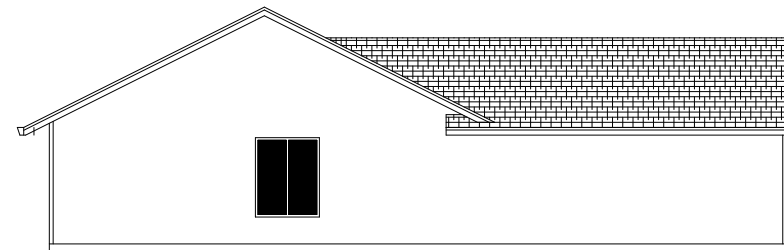

LEFT SIDE ELEVATION
SCALE 1/8"=1'-0"


STUDY SET NOT FOR CONSTRUCTION

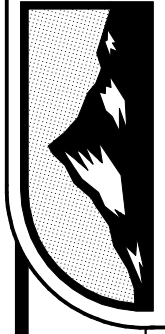

ALL CONSTRUCTION TO BE IN ACCORDANCE WITH THE LOCAL BUILDING DEPARTMENT. THE USER SHALL BE RESPONSIBLE FOR OBTAINING ALL NECESSARY PERMITS AND APPROVALS. THE USER SHALL BE RESPONSIBLE FOR VERIFYING THE ACCURACY OF ALL INFORMATION PROVIDED. 

REV	
REV	
REV	

PLAN

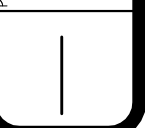




STUDY SET

DESIGN NORTHWEST • PH: (360) 268-1766 • www.DesignNW.net

STUDY SET NOT FOR CONSTRUCTION

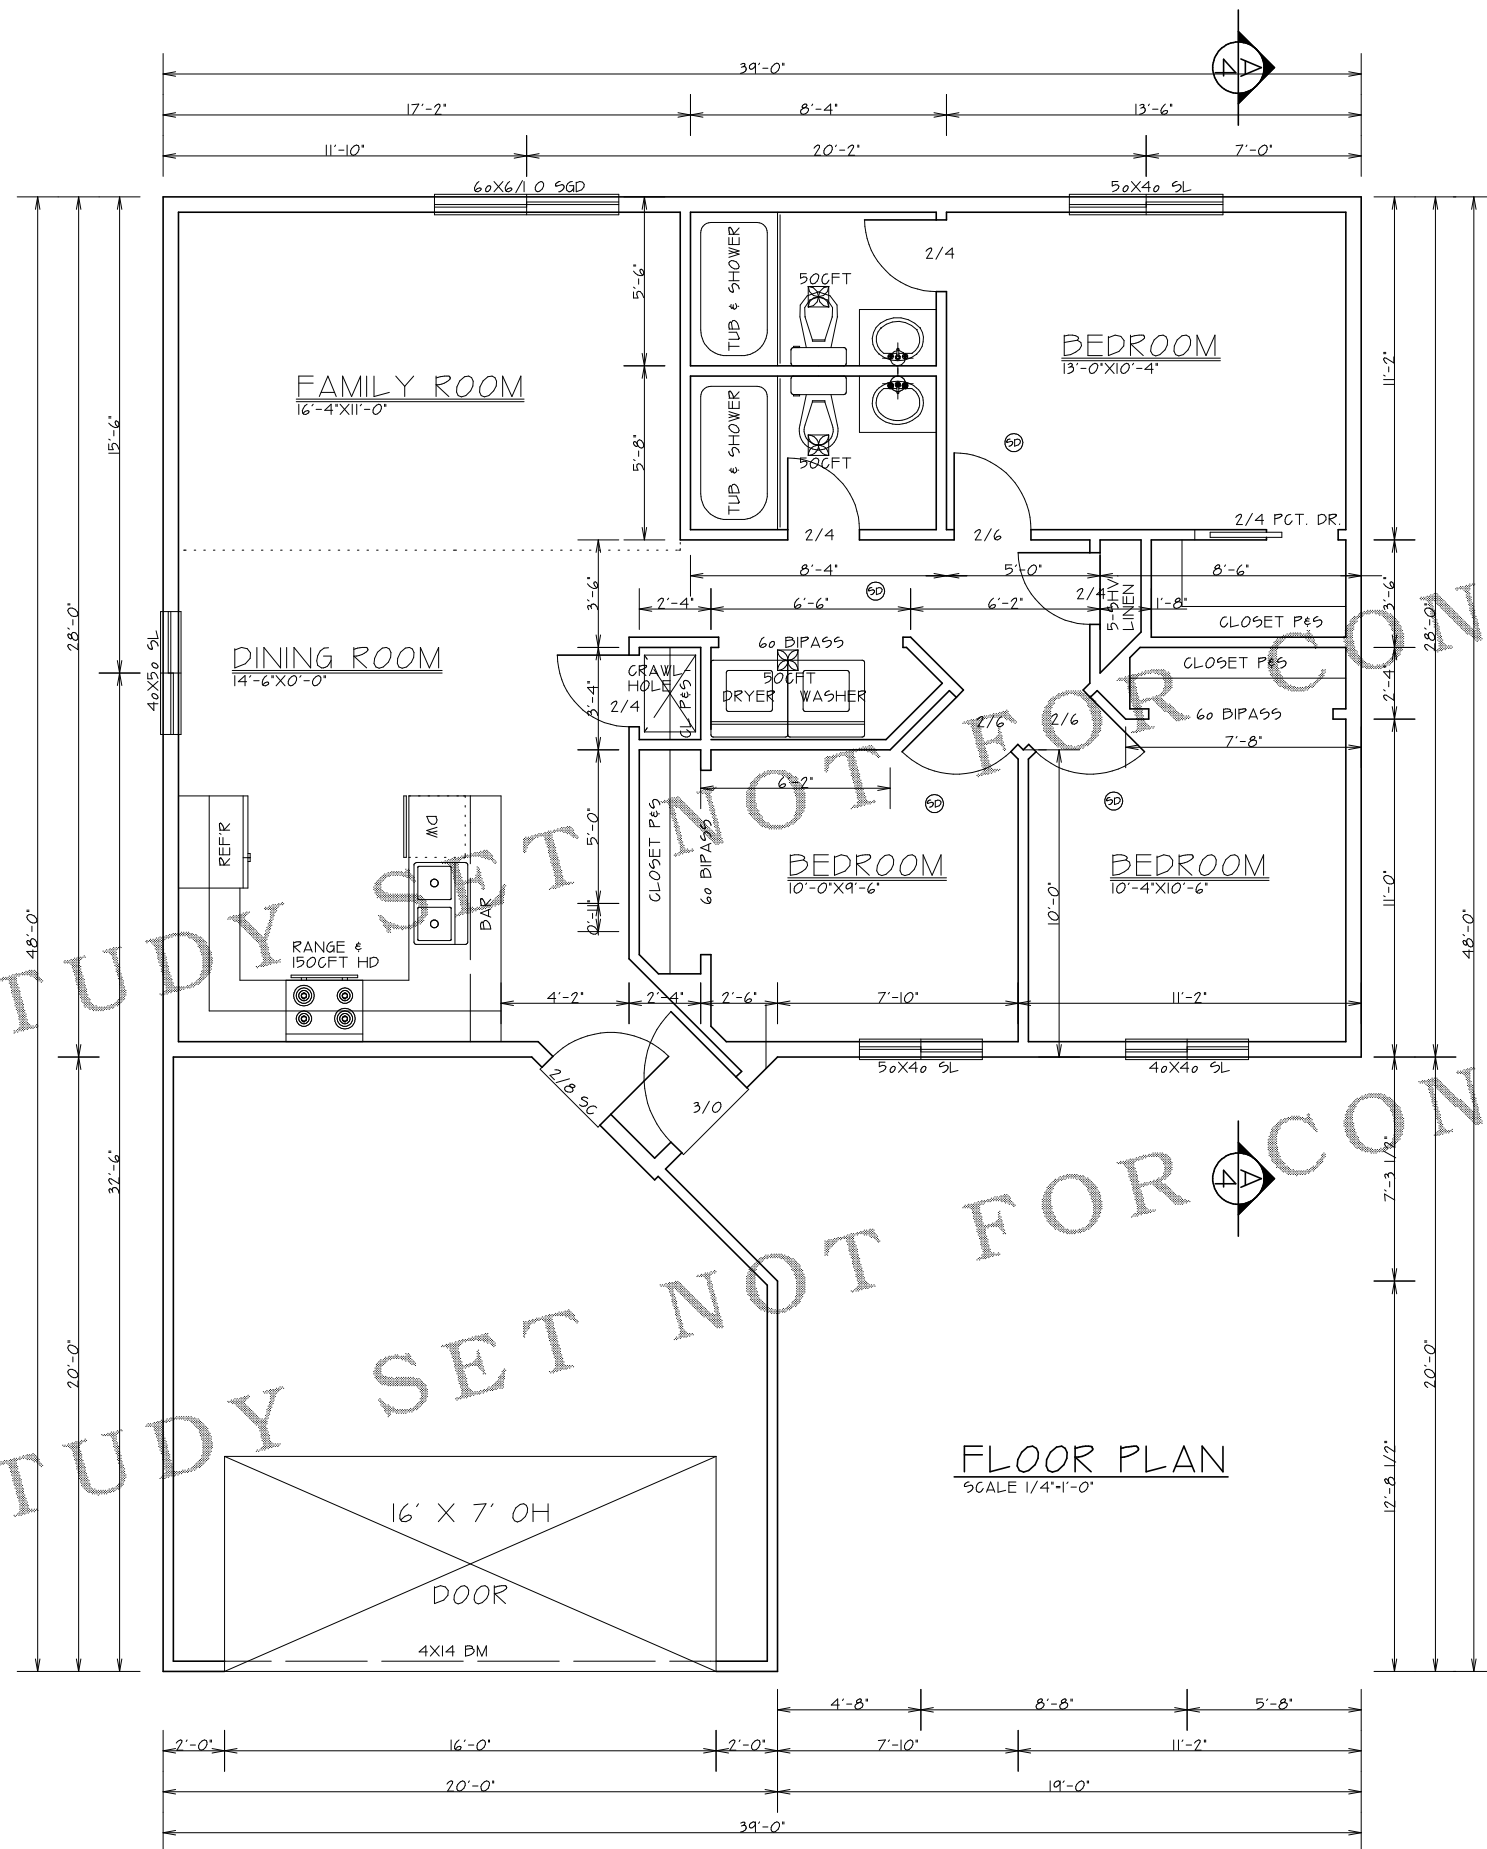

FLOOR PLAN
SCALE 1/4"=1'-0"

NOTE:
 1. ALL CONSTRUCTION TO BE IN ACCORDANCE WITH ALL APPLICABLE CODES
 2. VERIFY LOCATION OF ALL ELECTRICAL FIXTURES
 3. IT IS THE RESPONSIBILITY OF THE CONTRACTOR/BUILDER TO CHECK FOR ANY ERROR OR OMISSIONS TO THE PLANS. WRITTEN DIMENSIONS HAVE PRECEDENCE OVER SCALED DIMENSIONS

AREA	
1ST FLOOR	11 08 SF
GARAGE	368 SF
TOTAL	11 08 SF

THIS PLAN IS THE PROPERTY OF DESIGN NW. IT IS TO BE USED ONLY FOR THE PROJECT AND SITE SPECIFICALLY IDENTIFIED HEREON. NO PART OF THIS PLAN IS TO BE REPRODUCED OR TRANSMITTED IN ANY FORM OR BY ANY MEANS, ELECTRONIC OR MECHANICAL, INCLUDING PHOTOCOPYING, RECORDING, OR BY ANY INFORMATION STORAGE AND RETRIEVAL SYSTEM, WITHOUT THE WRITTEN PERMISSION OF DESIGN NW. DESIGN NW ASSUMES NO LIABILITY FOR ANY ERRORS OR OMISSIONS IN THIS PLAN. THE USER OF THIS PLAN AGREES TO HOLD DESIGN NW HARMLESS FROM AND AGAINST ALL SUCH LIABILITY.

NO.	DATE	BY	REVISION