





FRONT ELEVATION  
SCALE 1/4"=1'0"

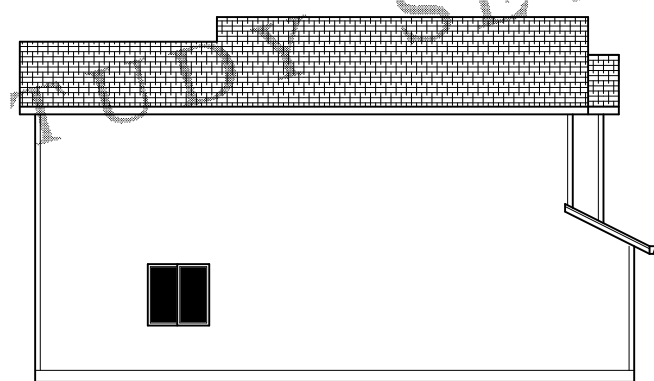

LEFT SIDE ELEVATION  
SCALE 1/8"=1'0"




REAR ELEVATION  
SCALE 1/8"=1'0"

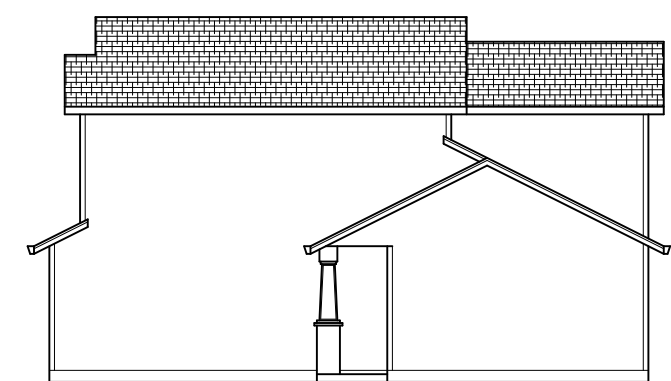

RIGHT SIDE ELEVATION  
SCALE 1/8"=1'0"

STUDY SET NOT FOR CONSTRUCTION

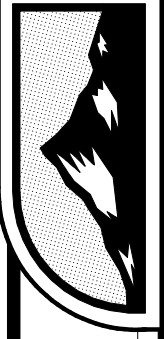

ALL CONSTRUCTION TO BE IN ACCORDANCE WITH THE LATEST EDITIONS OF THE INTERNATIONAL RESIDENTIAL CODE BOOK (IRC) AND THE INTERNATIONAL BUILDING CODE (IBC). THE ARCHITECT ASSUMES NO LIABILITY FOR ANY DAMAGE TO PERSONS OR PROPERTY CAUSED BY THE USE OF THESE PLANS. THE USER OF THESE PLANS SHALL BE RESPONSIBLE FOR OBTAINING ALL NECESSARY PERMITS AND FOR VERIFYING THE ACCURACY OF ALL INFORMATION PROVIDED HEREON.


ORIG		
REV	1	HR
REV		UP

PLAN

AREA	1ST FLOOR	589 SF
	2ND FLOOR	623 SF
	TOTAL	1212 SF


**NOTE:**

1. ALL CONSTRUCTION TO BE IN ACCORDANCE WITH ALL APPLICABLE CODES
2. VERIFY LOCATION OF ALL ELECTRICAL FIXTURES
3. IT IS THE RESPONSIBILITY OF THE CONTRACTOR/BUILDER TO CHECK FOR ANY ERROR OR OMISSIONS TO THE PLANS. WRITTEN DIMENSIONS HAVE PRECEDENCE OVER SCALED DIMENSIONS

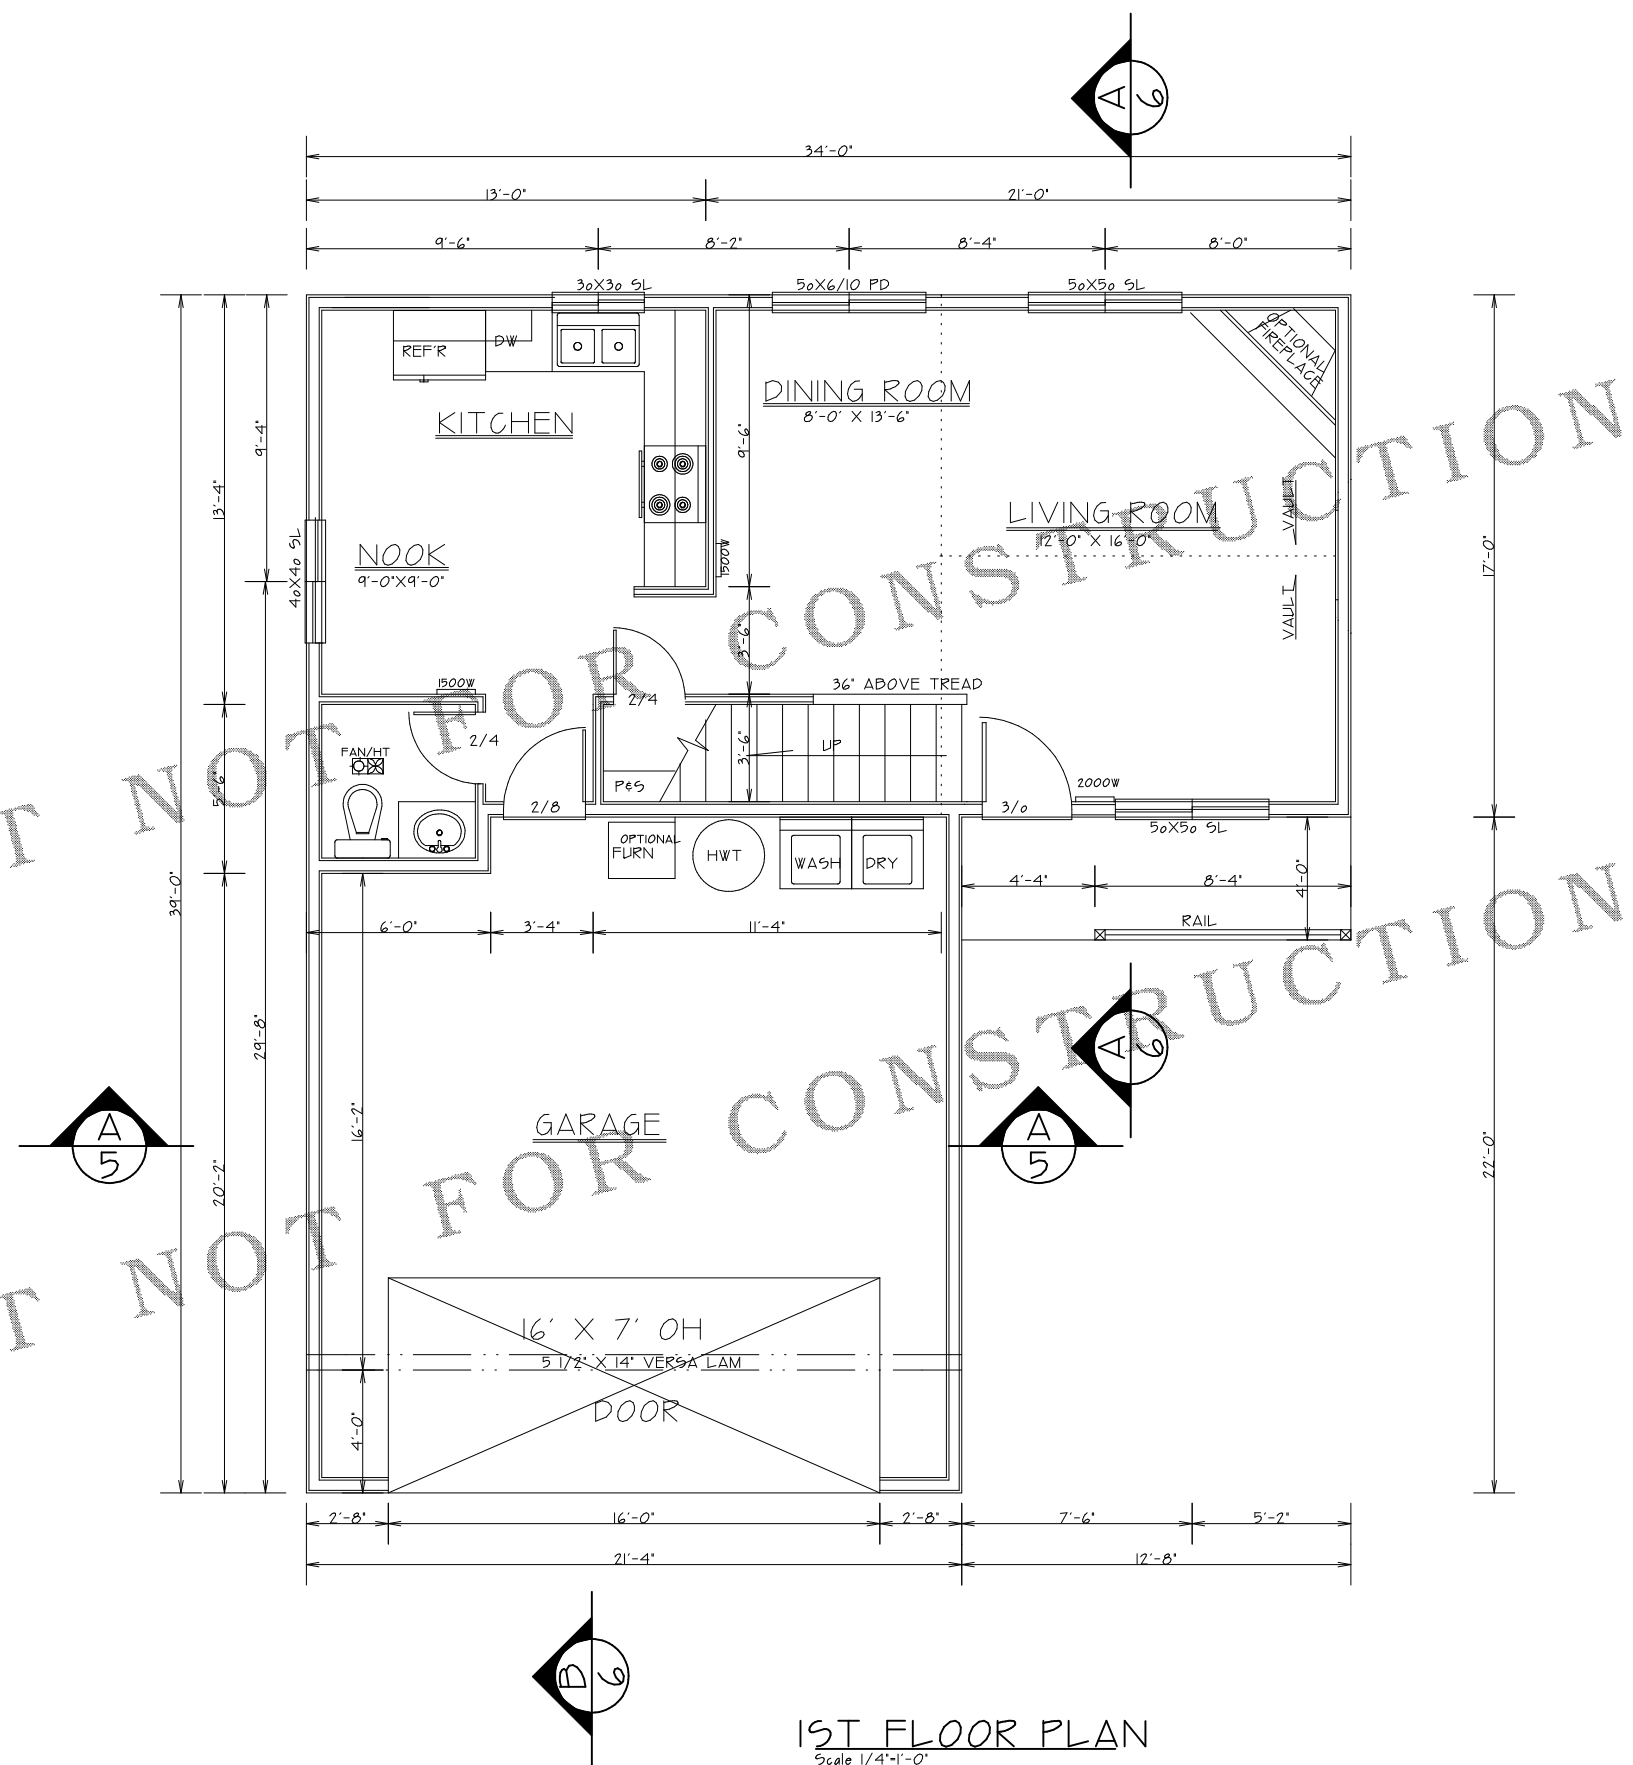

1ST FLOOR PLAN  
Scale 1/4"=1'-0"

STUDY SET NOT FOR CONSTRUCTION

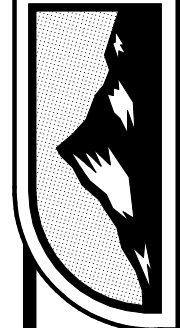

STUDY SET


DESIGN NORTHWEST INC. • 4692-D NE 4TH PLAIN VANCOUVER WA 98662 P# 1360 260-1766 www.DesignNW.net

ALL CONSTRUCTION TO BE IN ACCORDANCE WITH ALL APPLICABLE CODES. THE CONTRACTOR/BUILDER SHALL BE RESPONSIBLE FOR VERIFYING THE LOCATION OF ALL UTILITIES AND FOR OBTAINING ALL NECESSARY PERMITS. THE CONTRACTOR/BUILDER SHALL BE RESPONSIBLE FOR CHECKING THE ACCURACY OF ALL DIMENSIONS AND FOR VERIFYING THE LOCATION OF ALL EXISTING STRUCTURES. THE CONTRACTOR/BUILDER SHALL BE RESPONSIBLE FOR OBTAINING ALL NECESSARY PERMITS AND FOR VERIFYING THE LOCATION OF ALL UTILITIES. THE CONTRACTOR/BUILDER SHALL BE RESPONSIBLE FOR OBTAINING ALL NECESSARY PERMITS AND FOR VERIFYING THE LOCATION OF ALL UTILITIES.

REV	DESCRIPTION	DATE
ORIG		
REV 1	HR	UP
REV 2		
REV 3		

**NOTE:**

1. ALL CONSTRUCTION TO BE IN ACCORDANCE WITH ALL APPLICABLE CODES
2. VERIFY LOCATION OF ALL ELECTRICAL FIXTURES
3. IT IS THE RESPONSIBILITY OF THE CONTRACTOR/BUILDER TO CHECK FOR ANY ERROR OR OMISSIONS TO THE PLANS. WRITTEN DIMENSIONS HAVE PRECEDENCE OVER SCALED DIMENSIONS

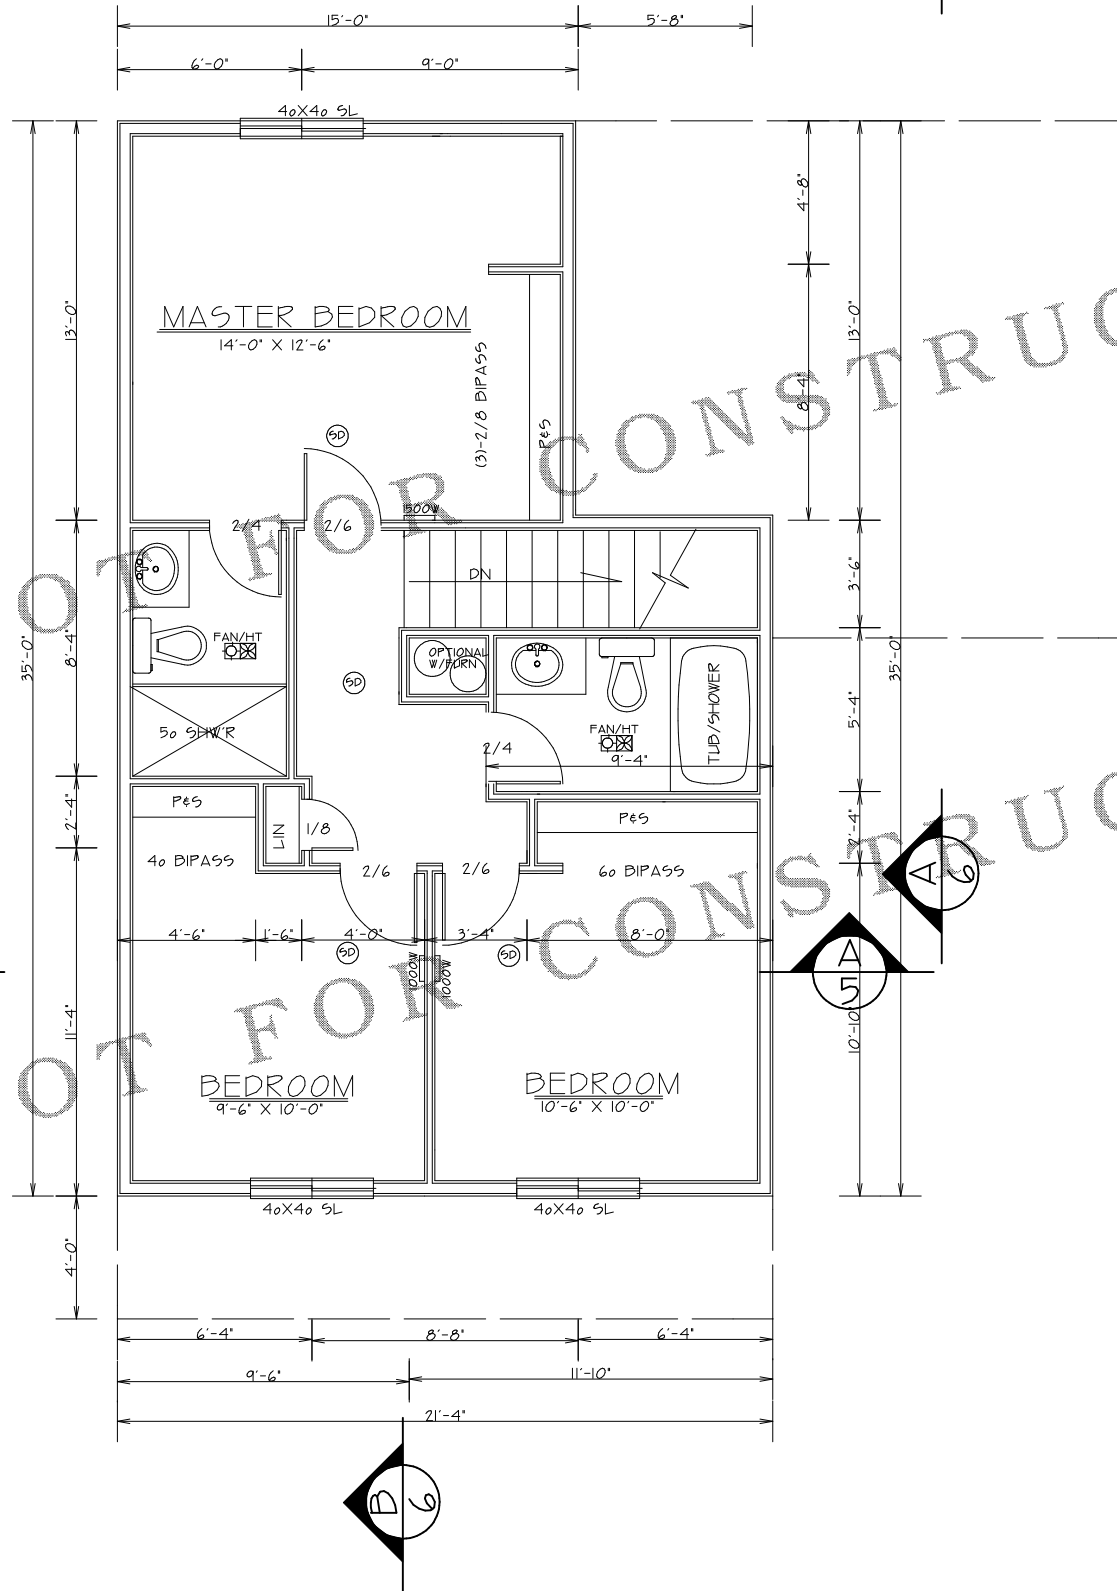

**2ND FLOOR PLAN**  
Scale 1/4"=1'-0"

STUDY SET NOT FOR CONSTRUCTION



**STUDY SET**

DESIGN NORTHWEST INC. • 4692-D NE 4TH PLAIN VANCOUVER WA 98662 P# 1360 250-1766 www.DesignNW.net

ALL CONSTRUCTION TO BE IN ACCORDANCE WITH ALL APPLICABLE CODES. THE CONTRACTOR/BUILDER SHALL BE RESPONSIBLE FOR VERIFYING THE LOCATION OF ALL UTILITIES AND FOR OBTAINING ALL NECESSARY PERMITS. THE CONTRACTOR/BUILDER SHALL BE RESPONSIBLE FOR OBTAINING ALL NECESSARY PERMITS. THE CONTRACTOR/BUILDER SHALL BE RESPONSIBLE FOR OBTAINING ALL NECESSARY PERMITS.

ORIG		
REV	1 HR	UP
REV		
REV		

PLAN