




FRONT ELEVATION
SCALE 1/4"=1'0"

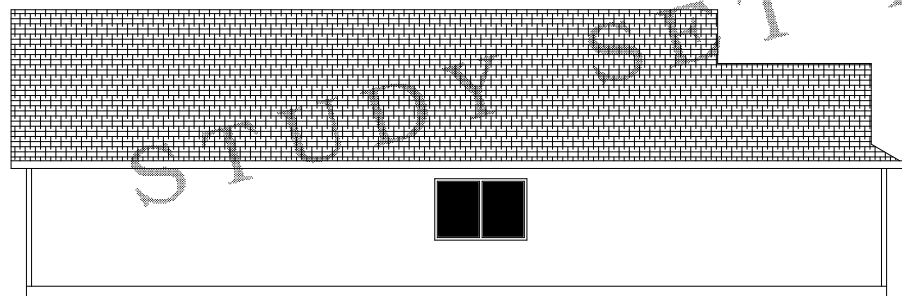

LEFT SIDE ELEVATION
SCALE 1/8"=1'0"

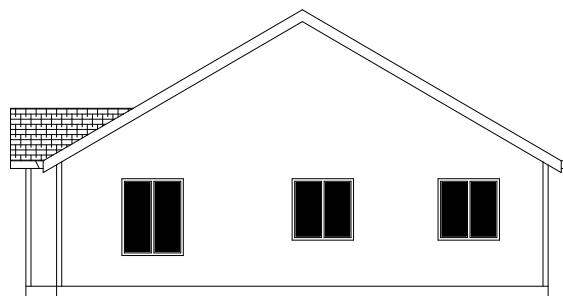

REAR ELEVATION
SCALE 1/8"=1'0"

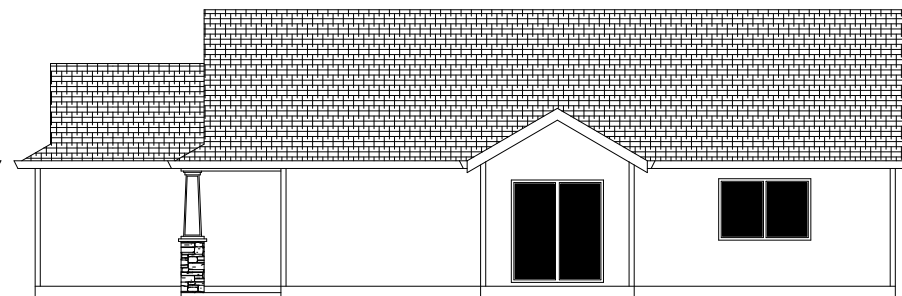

RIGHT SIDE ELEVATION
SCALE 1/8"=1'0"


STUDY SET NOT FOR CONSTRUCTION



ALL CONSTRUCTION TO BE IN ACCORDANCE WITH THE 2003 INTERNATIONAL RESIDENTIAL CODE BOOK (IRC) AND THE 2003 INTERNATIONAL BUILDING CODE (IBC). THE ARCHITECT ASSUMES NO LIABILITY FOR ANY DAMAGE TO PERSONS OR PROPERTY CAUSED BY THE USE OF THESE PLANS. THE ARCHITECT'S LIABILITY IS LIMITED TO THE PROFESSIONAL DESIGN SERVICES PROVIDED BY THE ARCHITECT.


REV	12/9/04	RWD
REV		
REV		

PLAN 1219

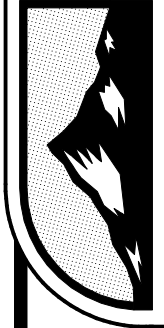

STUDY SET

DESIGN NORTHWEST INC. • 14682-D NE 4TH PLAIN VANCOUVER WA 98682 PH: (360) 250-1766


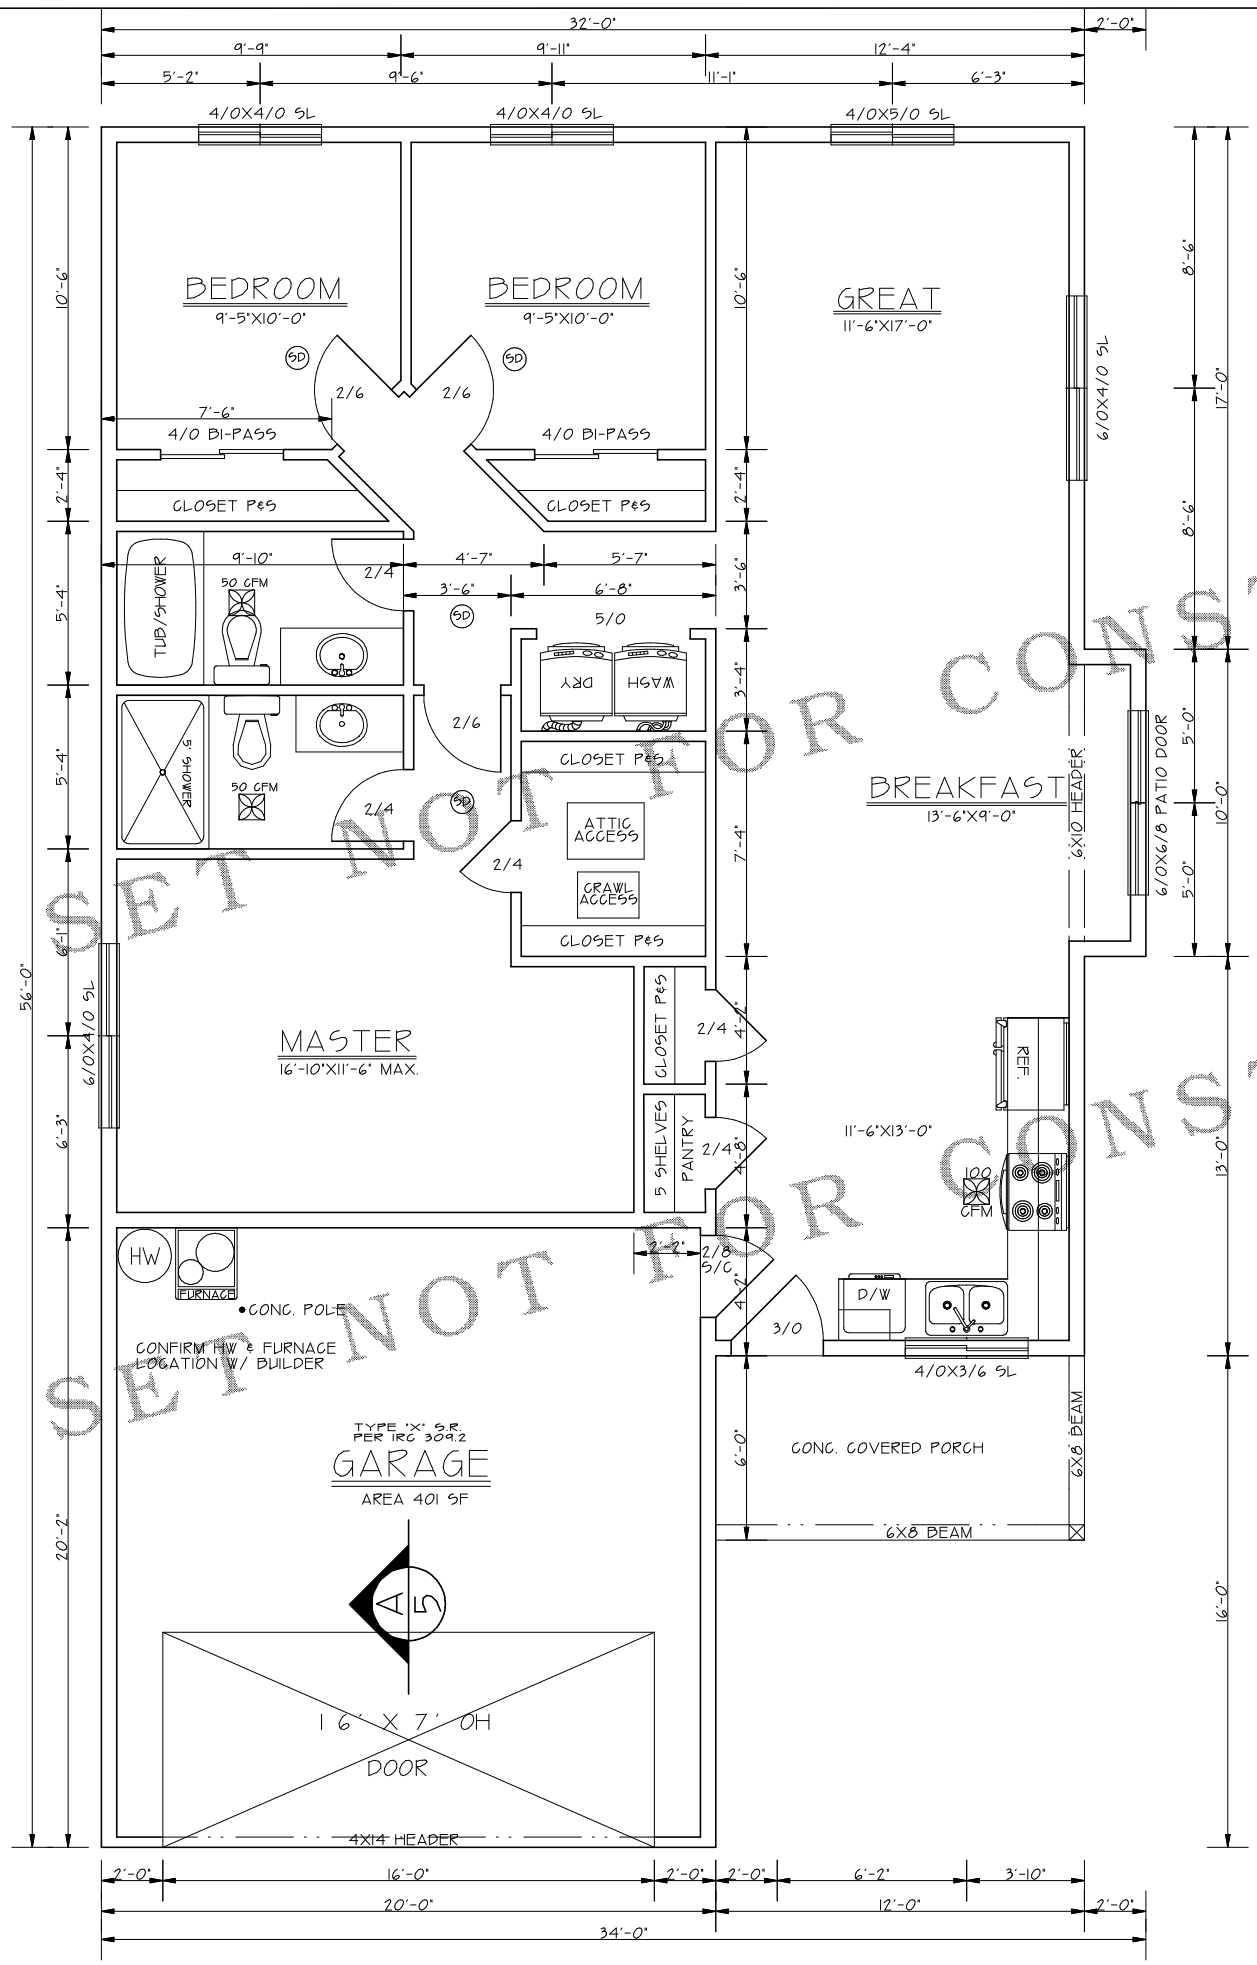


FLOOR PLAN
SCALE 1/4"=1'-0"

ALL HEADERS TO BE
4X10 OR 6X8 MINIMUM
UNLESS NOTED

AREA
1219 SF

STUDY SET NOT FOR CONSTRUCTION

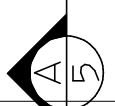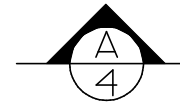

ALL CONSTRUCTION TO BE PERMITTED BY THE LOCAL BUILDING DEPARTMENT. THE USER OF THESE PLANS SHALL BE RESPONSIBLE FOR OBTAINING ALL NECESSARY PERMITS AND FOR COMPLYING WITH ALL APPLICABLE CODES AND REGULATIONS. THE USER SHALL BE RESPONSIBLE FOR VERIFYING THE ACCURACY OF ALL DIMENSIONS AND CONDITIONS OF THE LAND TO BE BUILT UPON. 

REV	DATE	BY
	12/9/04	RWD

PLAN 1219

2