



FRONT ELEVATION  
Scale 1/4"=1'-0"



REAR ELEVATION  
SCALE 1/8"=1'0"

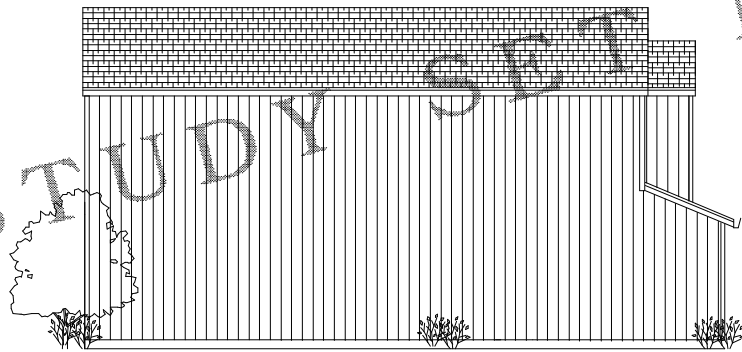


LEFT SIDE ELEVATION  
SCALE 1/8"=1'0"

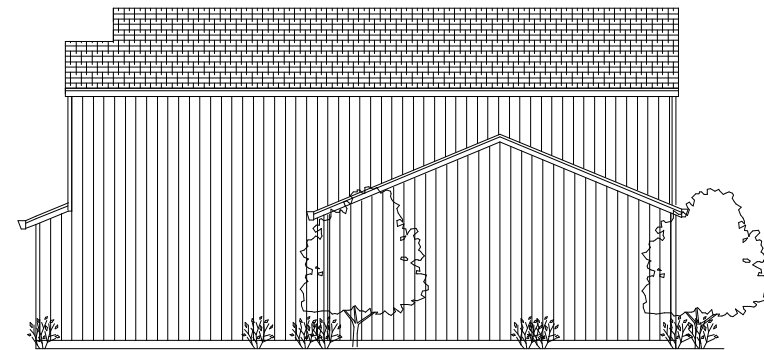

RIGHT SIDE ELEVATION  
SCALE 1/8"=1'0"

STUDY SET NOT FOR CONSTRUCTION

AREA	
1ST FLOOR	644 SF
2ND FLOOR	757 SF
GARAGE	456 SF
TOTAL	1,857 SF

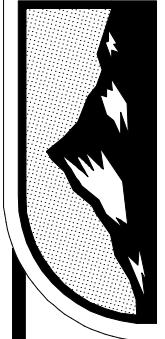

ALL CONSTRUCTION TO BE IN ACCORDANCE WITH THE CITY OF VANCOUVER PERMITS AND REGULATIONS. THIS SET OF PLANS IS FOR INFORMATION ONLY AND IS NOT TO BE USED FOR CONSTRUCTION. ANY CHANGES TO THESE PLANS MUST BE APPROVED BY THE ARCHITECT.

NO.	DATE	DESCRIPTION

PLAN



STUDY SET

DESIGN NORTHWEST INC. • 14602-D NE 4TH PLAIN VANCOUVER WA 98082 • PH: (360) 280-1766 • www.DesignNW.net


ALL CONSTRUCTION TO BE IN ACCORDANCE WITH THE 2006 INTERNATIONAL RESIDENTIAL CODE BOOK (IRC) AND THE 2006 INTERNATIONAL MECHANICAL AND PLUMBING CODE (IMC). THE CONTRACTOR SHALL BE RESPONSIBLE FOR OBTAINING ALL NECESSARY PERMITS AND FOR VERIFYING THE ACCURACY OF ALL DIMENSIONS AND CONDITIONS SHOWN ON THESE PLANS. THE CONTRACTOR SHALL BE RESPONSIBLE FOR VERIFYING THE ACCURACY OF ALL DIMENSIONS AND CONDITIONS SHOWN ON THESE PLANS. THE CONTRACTOR SHALL BE RESPONSIBLE FOR VERIFYING THE ACCURACY OF ALL DIMENSIONS AND CONDITIONS SHOWN ON THESE PLANS.

DATE	DESCRIPTION	BY

PLAN

STUDY SET NOT FOR CONSTRUCTION

STUDY SET NOT FOR CONSTRUCTION





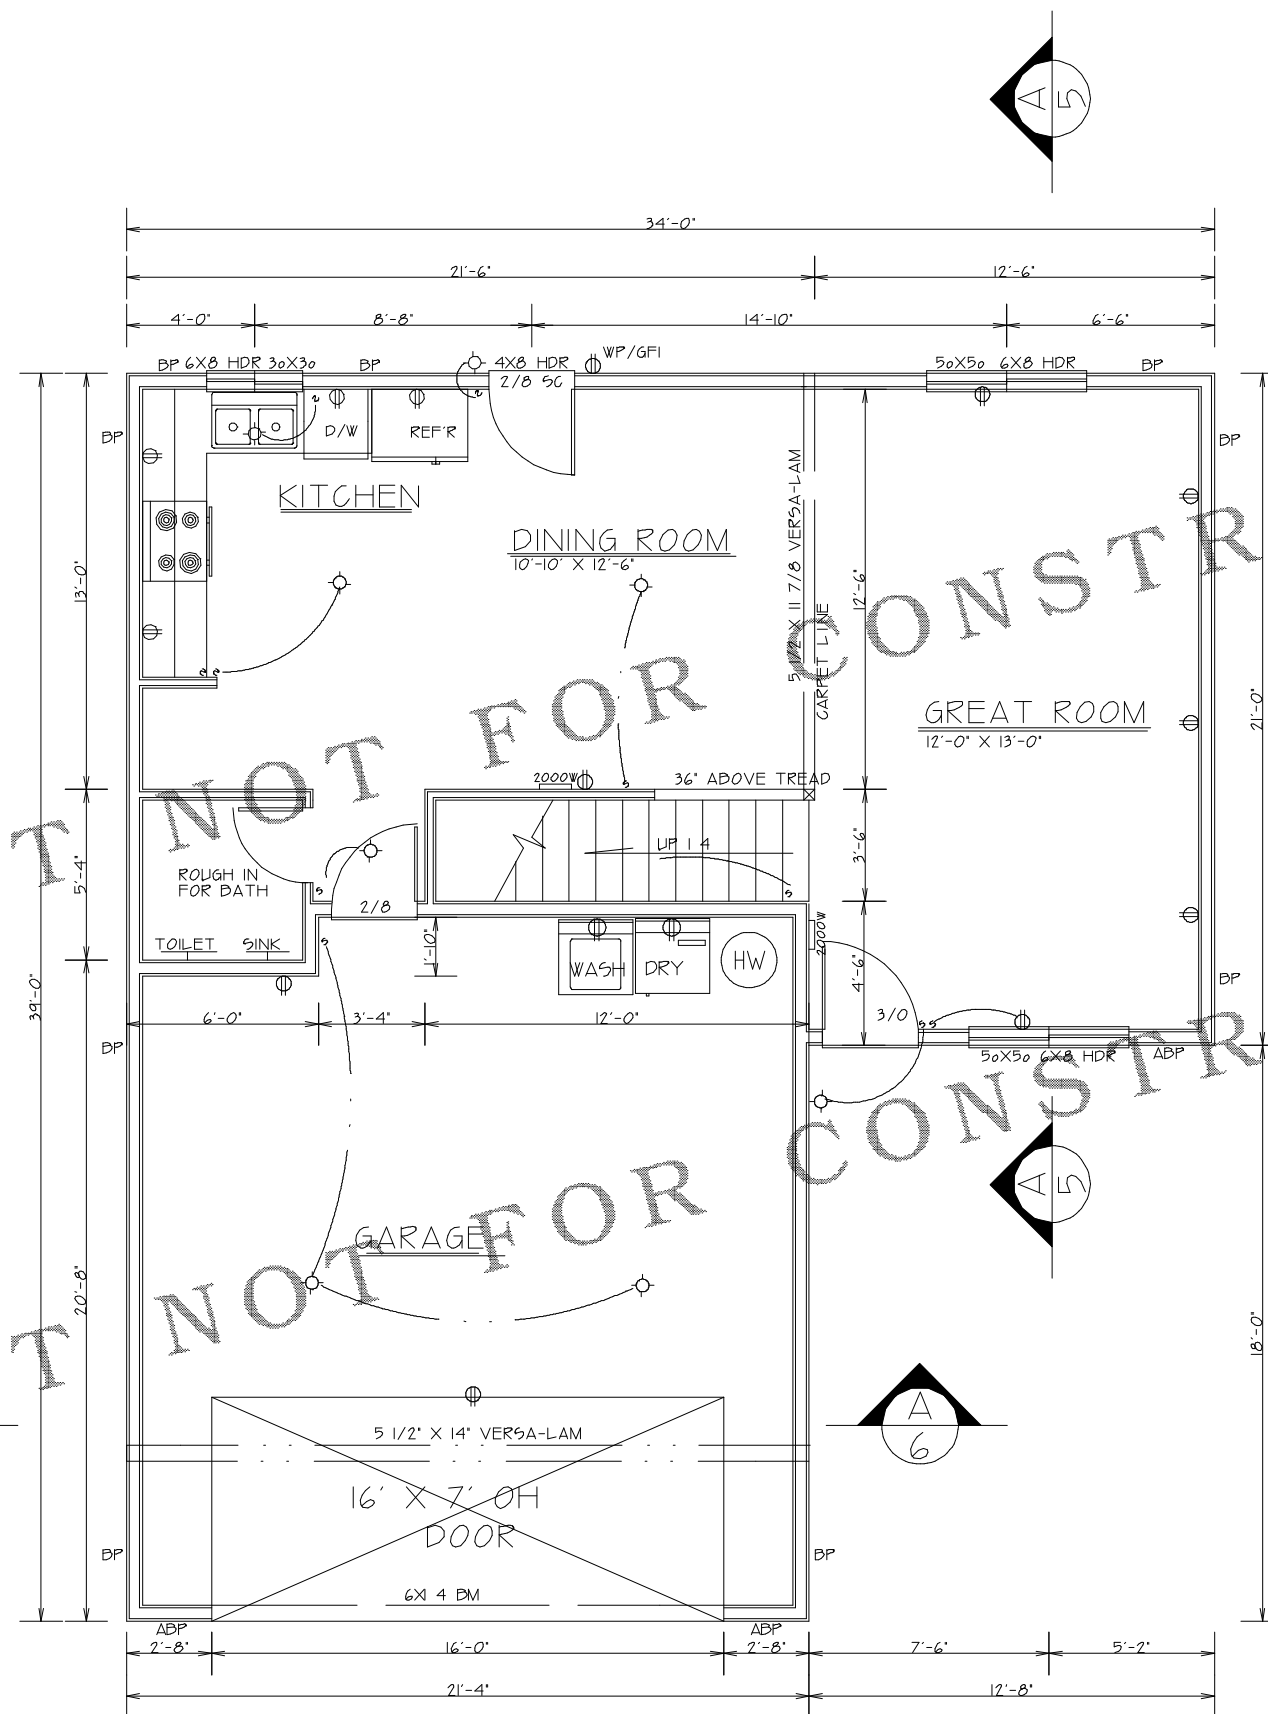


1ST FLOOR PLAN  
Scale 1/4"=1'-0"

AREA	
1ST FLOOR	644 SF
2ND FLOOR	757 SF
GARAGE	456 SF
TOTAL	1 857 SF

STUDY SET NOT FOR CONSTRUCTION

STUDY SET NOT FOR CONSTRUCTION

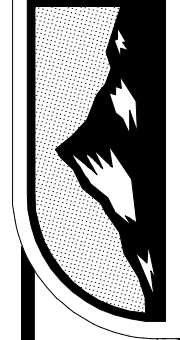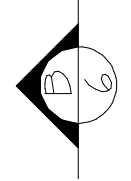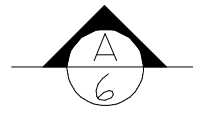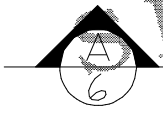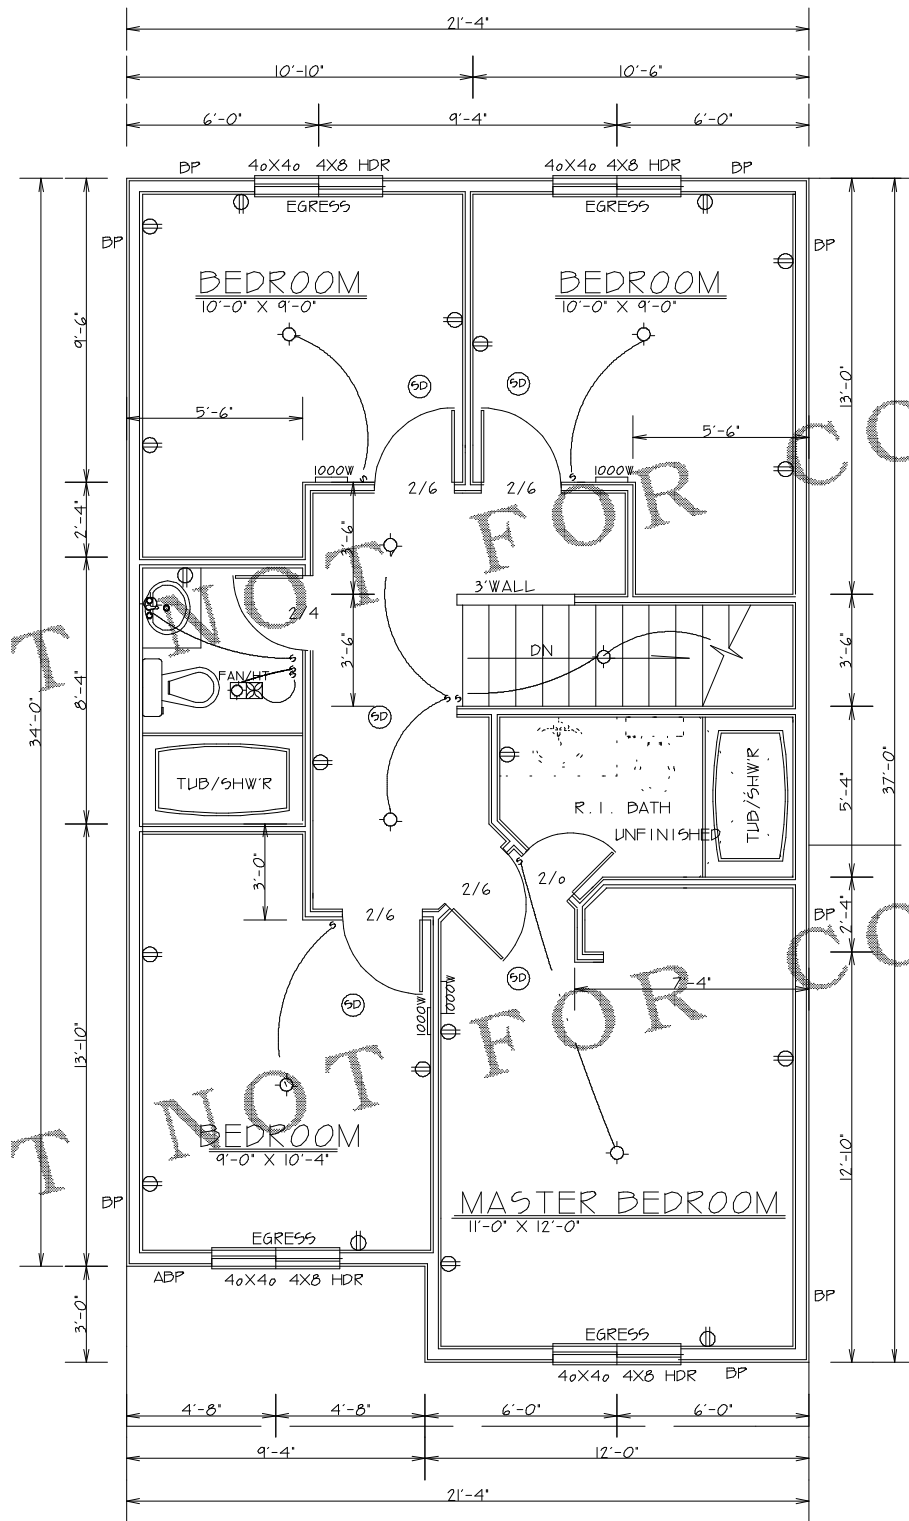

STUDY SET

NOT BE USED FOR CONSTRUCTION TO BE IN ACCORDANCE WITH THE NATIONAL BUILDING CODES AND ALL APPLICABLE LOCAL ORDINANCES. THIS PLAN IS THE PROPERTY OF DESIGN NW, INC. AND IS TO BE USED ONLY FOR THE PROJECT AND SITE SPECIFICALLY IDENTIFIED HEREON. ANY REUSE OR MODIFICATION OF THIS PLAN WITHOUT THE WRITTEN PERMISSION OF DESIGN NW, INC. IS STRICTLY PROHIBITED. © 2008 DESIGN NW, INC.

NO.	DATE	BY	CHKD