





FRONT ELEVATION  
SCALE 1/4"=1'-0"


STUDY SET NOT FOR CONSTRUCTION

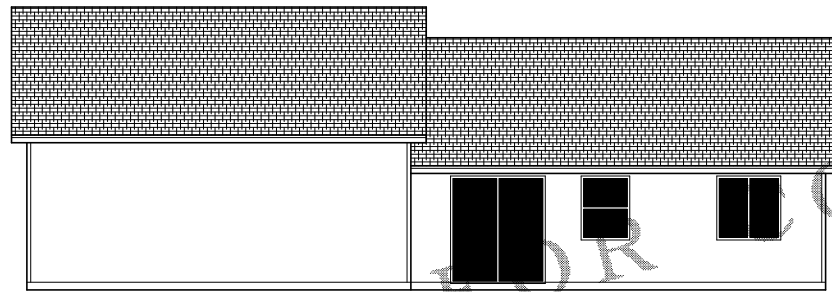

REAR ELEVATION  
SCALE 1/8"=1'-0"

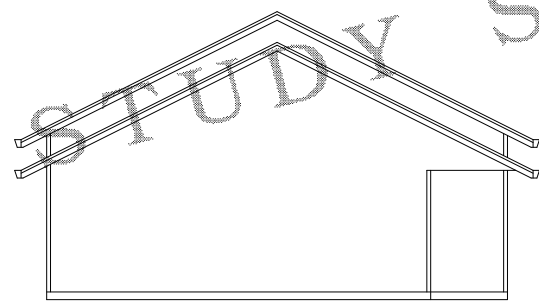

LEFT SIDE ELEVATION  
SCALE 1/8"=1'-0"

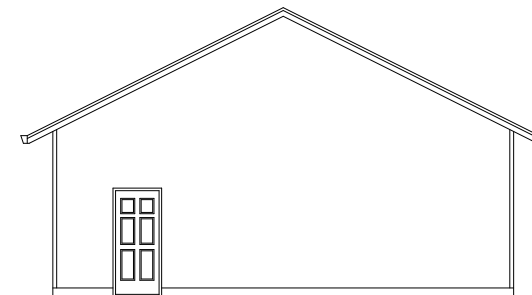

RIGHT SIDE ELEVATION  
SCALE 1/8"=1'-0"



DESIGN NORTHWEST  
14602-E NE 4TH PLAIN  
VANC. WA. 98682  
(360) 260-1766

STUDY SET

NOTE: ALL CONST TO BE IN ACCORDANCE W/ APPLICABLE CODES. IT IS THE RESPONSIBILITY OF THE HOME OWNER/BUILDER TO CHECK FOR ANY ERROR TO THE PLANS. WRITTEN DIMENSIONS HAVE PRECEDENCE OVER SCALED DIMENSIONS. DESIGN NORTHWEST RETAINS ALL COPYRIGHTS TO THE PLANS. COPYING/PRINTING OF THE PLANS IS PROHIBITED WITHOUT EXPRESS WRITTEN PERMISSION FROM DESIGN NORTHWEST. UNDER NO CIRCUMSTANCE MAY ANY ENTITY OR PERSON SELL OR TRADE THESE PLANS TO ANYONE.

ORIG	4-15-03	BY: E0
REV		BY:
REV		BY:
REV		BY:

PLAN 687 5F



DESIGN NORTHWEST  
 14602-E NE 4TH PLAIN  
 VANC. WA. 98682  
 (360) 260-1766


STUDY SET

NOTE: ALL CONST TO BE IN ACCORDANCE W/ APPLICABLE CODES. IT IS THE RESPONSIBILITY OF THE HOME OWNER/BUILDER TO CHECK FOR ANY ERROR TO THE PLANS. WRITTEN DIMENSIONS HAVE PRECEDENCE OVER SCALED DIMENSIONS. DESIGN NORTHWEST RETAINS ALL COPYRIGHTS TO THE PLANS. COPYING/PRINTING OF THE PLANS IS PROHIBITED WITHOUT EXPRESS WRITTEN PERMISSION FROM DESIGN NORTHWEST. UNDER NO CIRCUMSTANCE MAY ANY ENTITY OR PERSON SELL OR TRADE THESE PLANS TO ANYONE.

ORIG	4-15-03	BY: E0
REV		BY:
REV		BY:
REV		BY:

PLAN	687 SF
------	--------

3

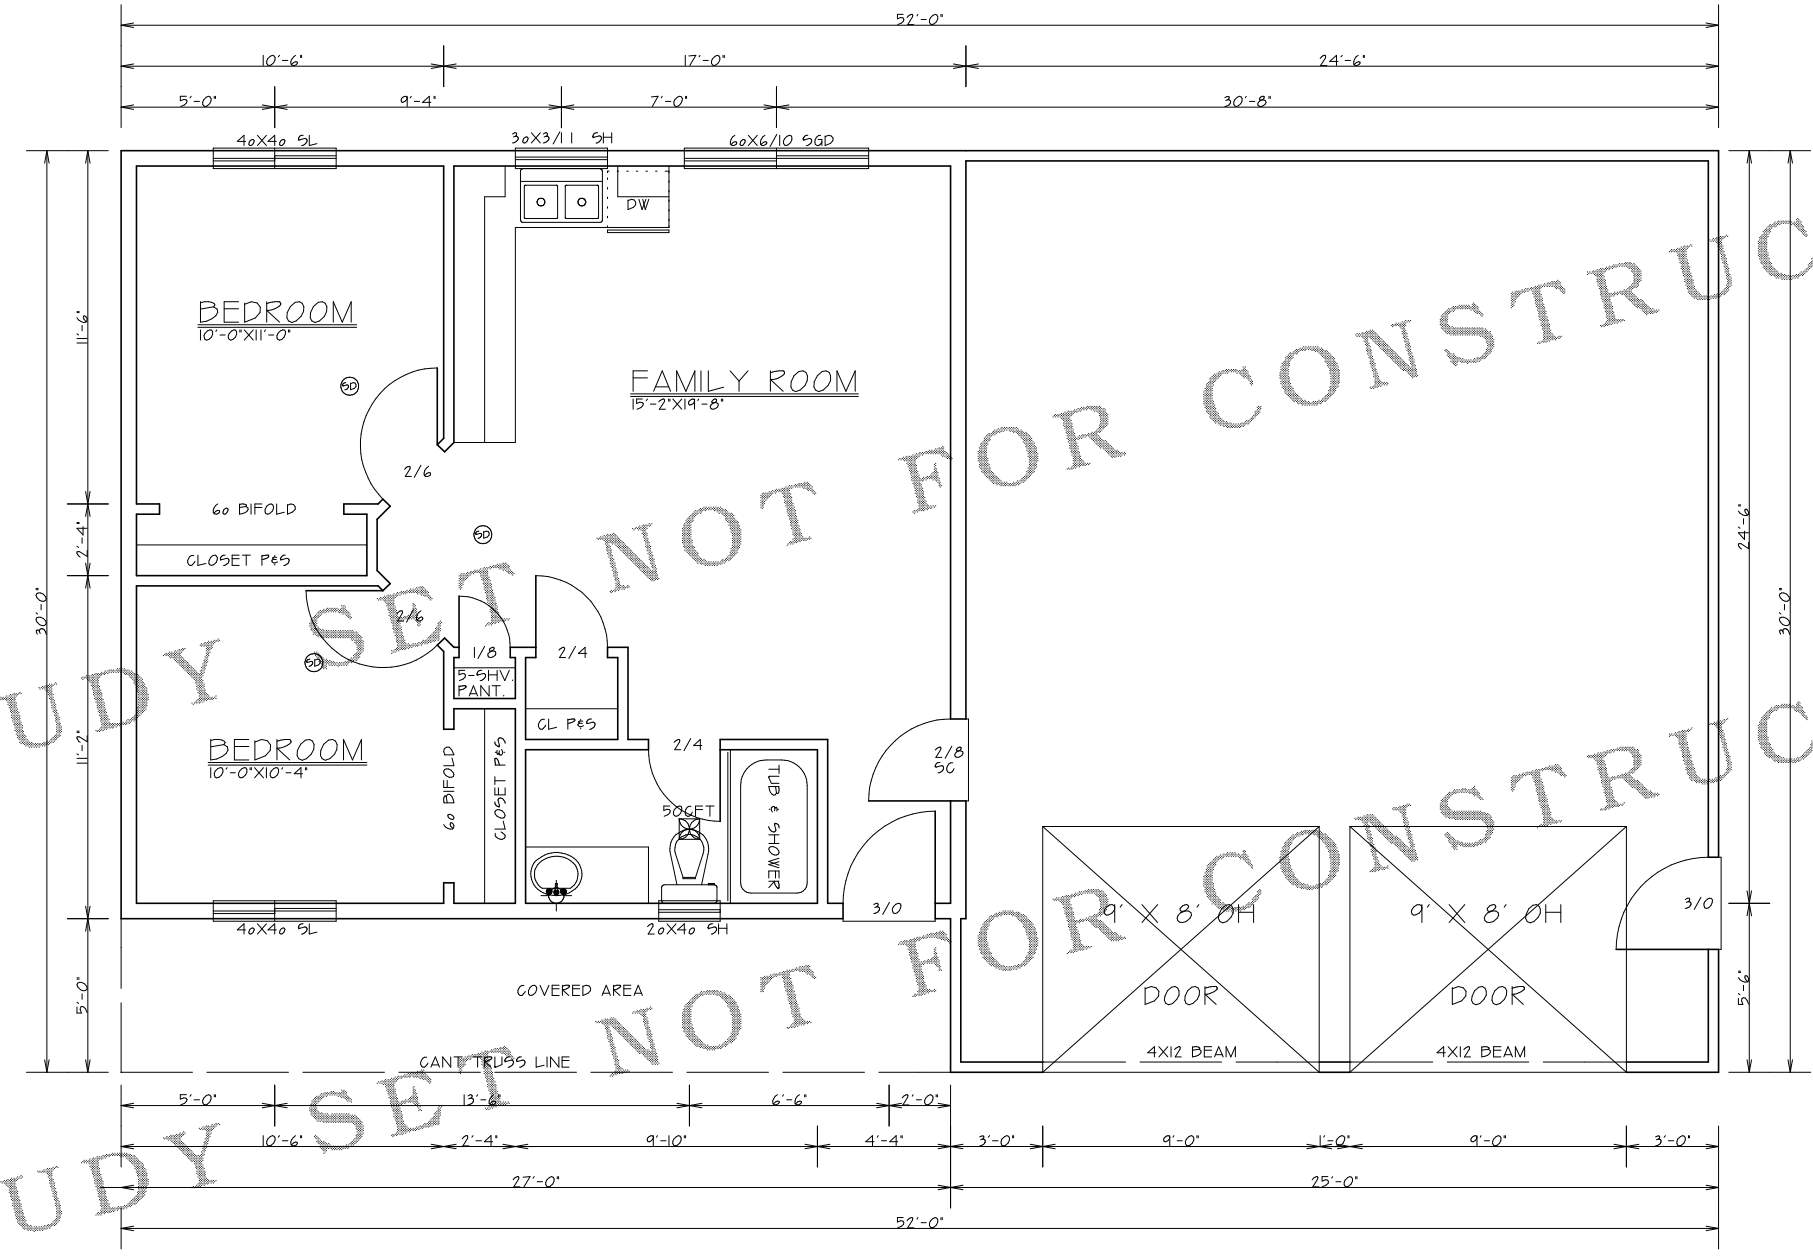

FLOOR PLAN  
 SCALE 1/4"=1'-0"

AREA	
1ST FLOOR	687 SF
TOTAL	687 SF
GARAGE	737 SF

STUDY SET NOT FOR CONSTRUCTION