



STUDY SET

DESIGN NORTHWEST, INC. • 14602-D NE 4TH PLAIN VANCOUVER, WA 98082 • PH: (360) 260-1766


ALL CONSTRUCTION TO BE IN ACCORDANCE WITH THE 2006 INTERNATIONAL RESIDENTIAL CODE BOOK (IRC) AND THE 2006 INTERNATIONAL BUILDING CODE (IBC). THE CLIENT IS RESPONSIBLE FOR OBTAINING ALL NECESSARY PERMITS AND APPROVALS FROM THE LOCAL BUILDING DEPARTMENT. THE ARCHITECT ASSUMES NO LIABILITY FOR CONSTRUCTION DEFECTS OR OMISSIONS. THE ARCHITECT'S RESPONSIBILITY IS LIMITED TO THE DESIGN AND CONSTRUCTION OF THE HOME AS SHOWN ON THESE PLANS.

DATE	09-27-09	GW
REV		
REV		
REV		


PLAN




FRONT ELEVATION  
SCALE 1/4"=1'0"

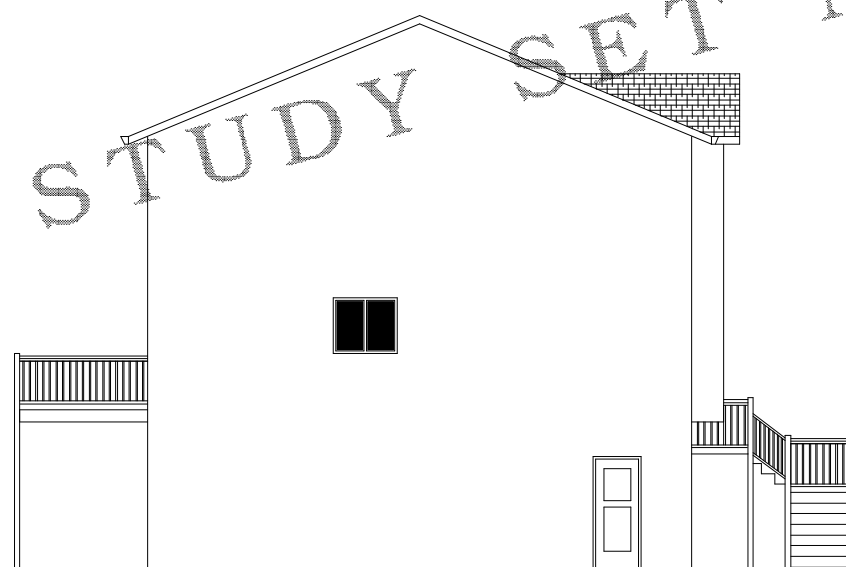

LEFT SIDE ELEVATION  
SCALE 1/8"=1'0"

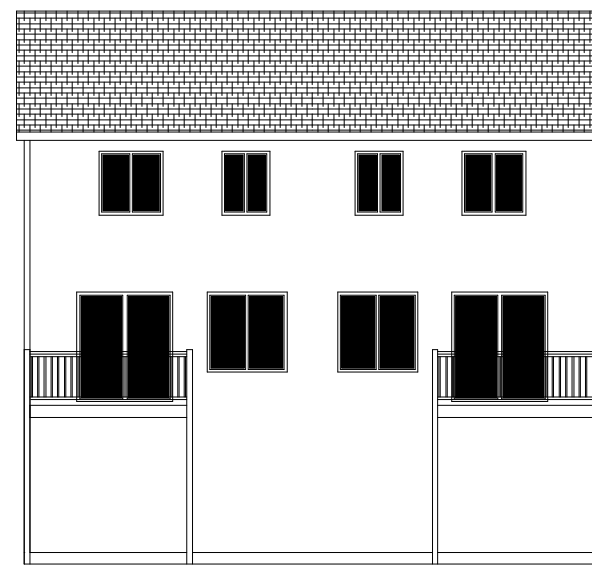


REAR ELEVATION  
SCALE 1/8"=1'0"

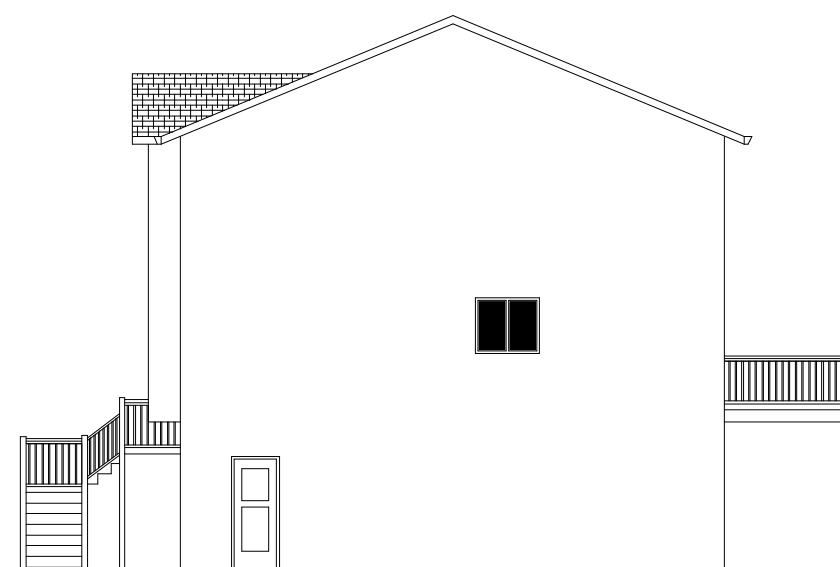


RIGHT SIDE ELEVATION  
SCALE 1/8"=1'0"

STUDY SET  
STUDY SET

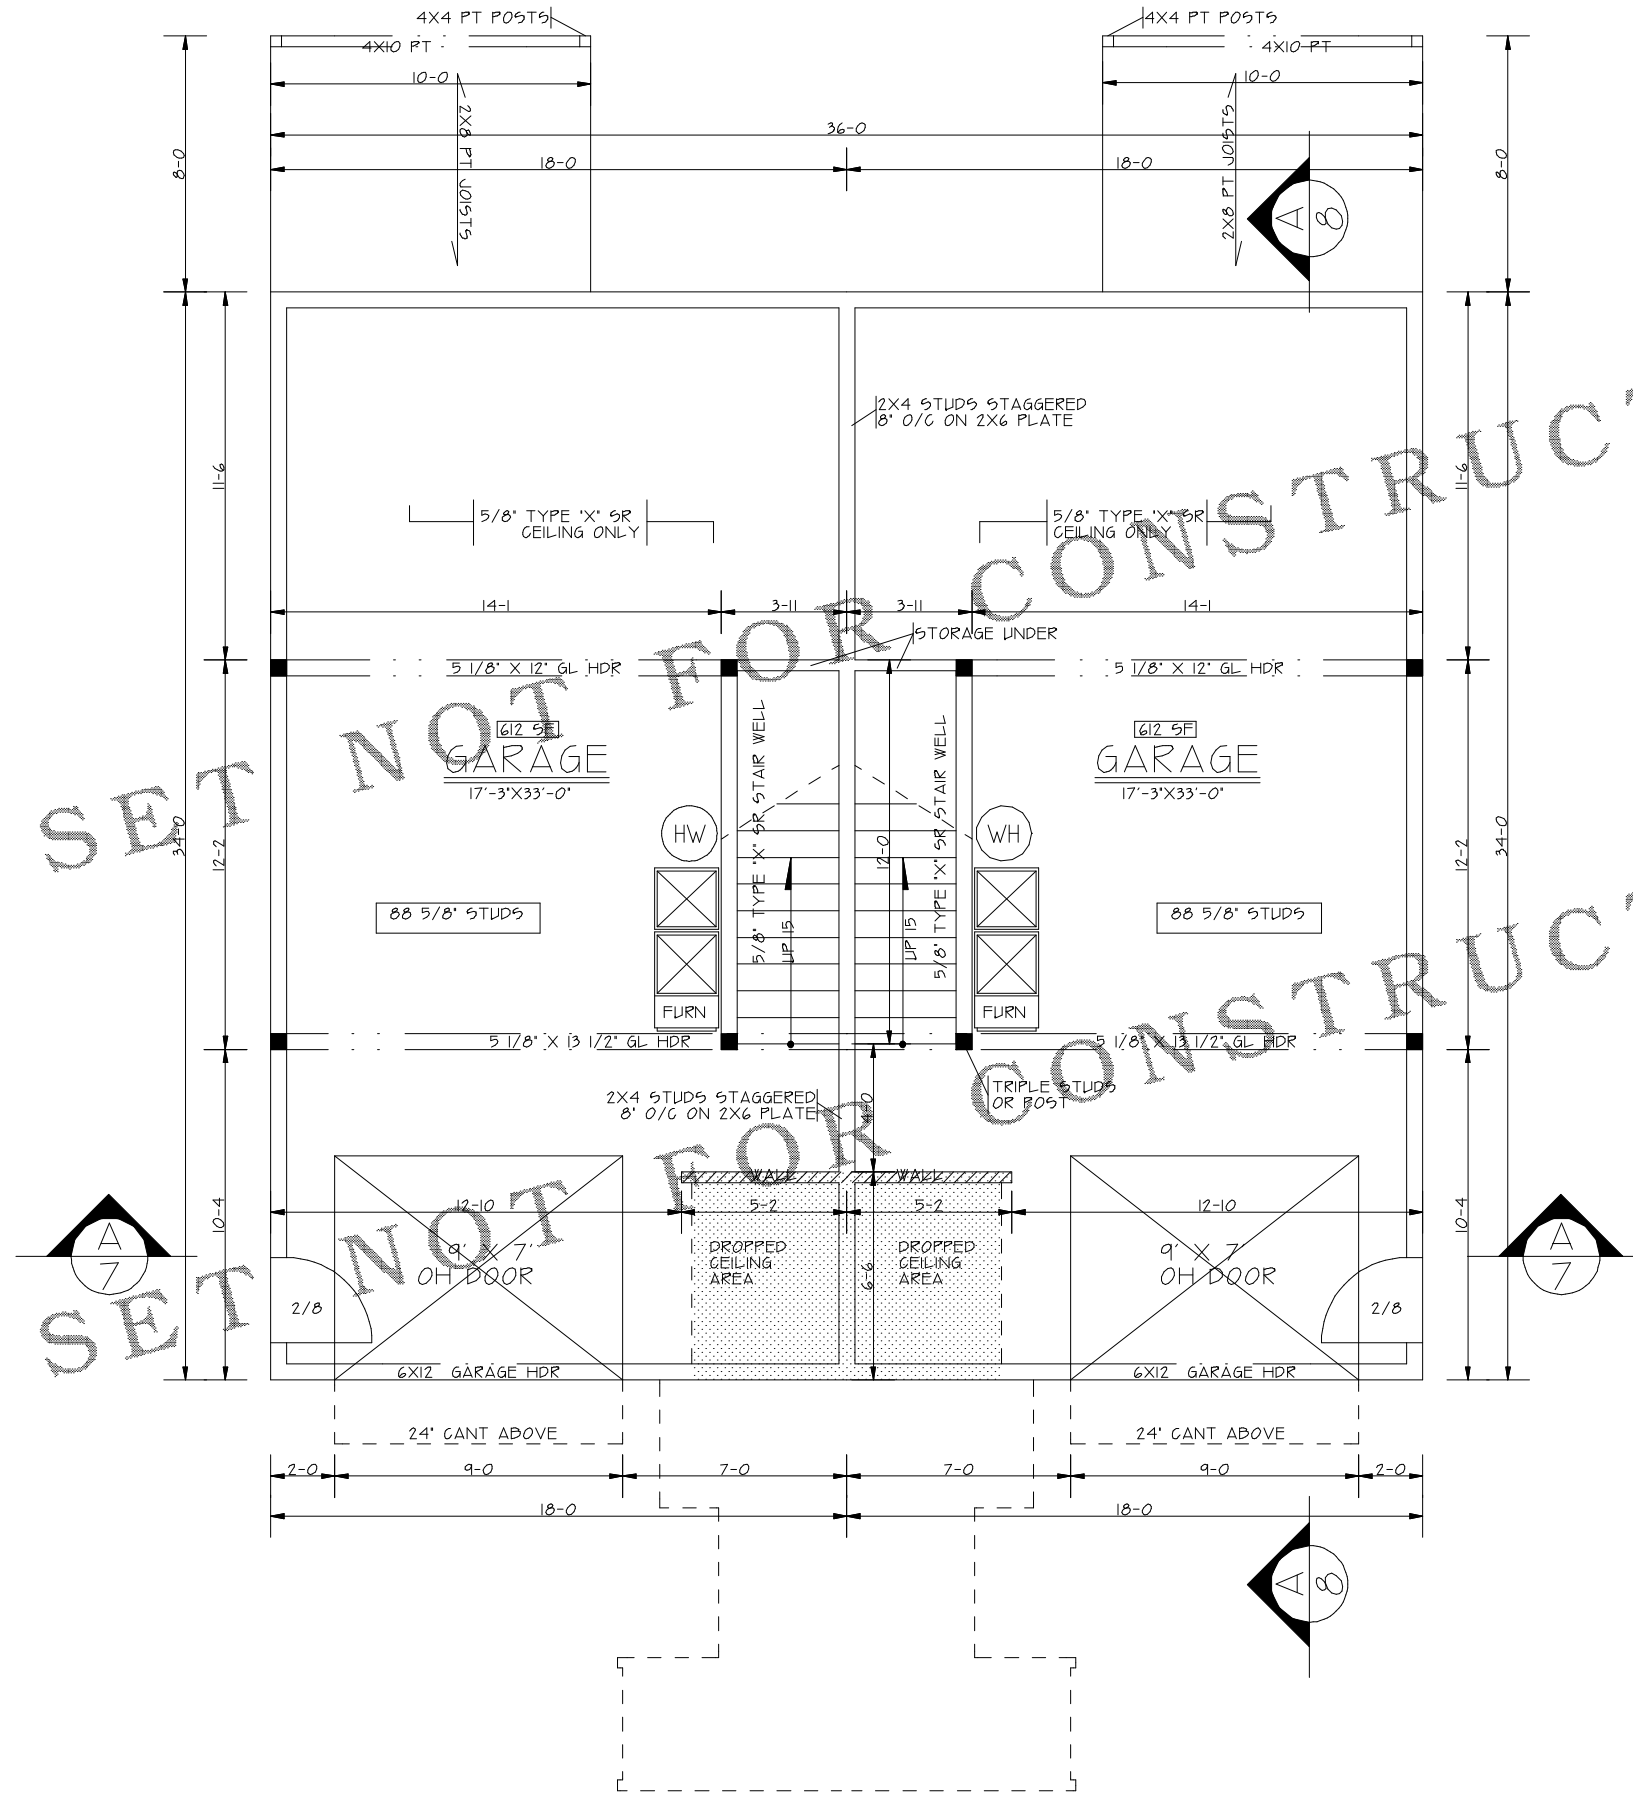

GROUND FLOOR PLAN  
SCALE 1/4"=1'-0"

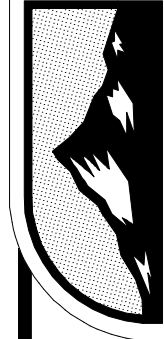

STUDY SET

ALL CONSTRUCTION TO BE IN ACCORDANCE WITH THE 2006 INTERNATIONAL RESIDENTIAL CODE BOOK (IRC) AND THE 2006 INTERNATIONAL MECHANICAL CODE BOOK (IMC). THE CONTRACTOR SHALL BE RESPONSIBLE FOR OBTAINING ALL NECESSARY PERMITS AND INSURANCE. THE CLIENT SHALL BE RESPONSIBLE FOR OBTAINING ALL NECESSARY PERMITS AND INSURANCE. THE CONTRACTOR SHALL BE RESPONSIBLE FOR OBTAINING ALL NECESSARY PERMITS AND INSURANCE.

DATE	09-27-09	GW
REV		
REV		
REV		

PLAN



STUDY SET


DESIGN NORTHWEST, INC. • 14602-D NE 4TH PLAIN VANCOUVER, WA 98082 • PH: (360) 260-1766

ALL CONSTRUCTION TO BE IN ACCORDANCE WITH THE 2006 INTERNATIONAL RESIDENTIAL CODE BOOK (IRC) AND THE 2006 INTERNATIONAL BUILDING CODE (IBC). THE CLIENT IS RESPONSIBLE FOR OBTAINING ALL NECESSARY PERMITS AND APPROVALS FROM THE LOCAL BUILDING DEPARTMENT. THE CONTRACTOR SHALL BE RESPONSIBLE FOR VERIFYING ALL DIMENSIONS AND CONDITIONS ON SITE PRIOR TO CONSTRUCTION.

DATE	09-27-09	GW
REV		
REV		
REV		

PLAN

STUDY SET NOT FOR CONSTRUCTION

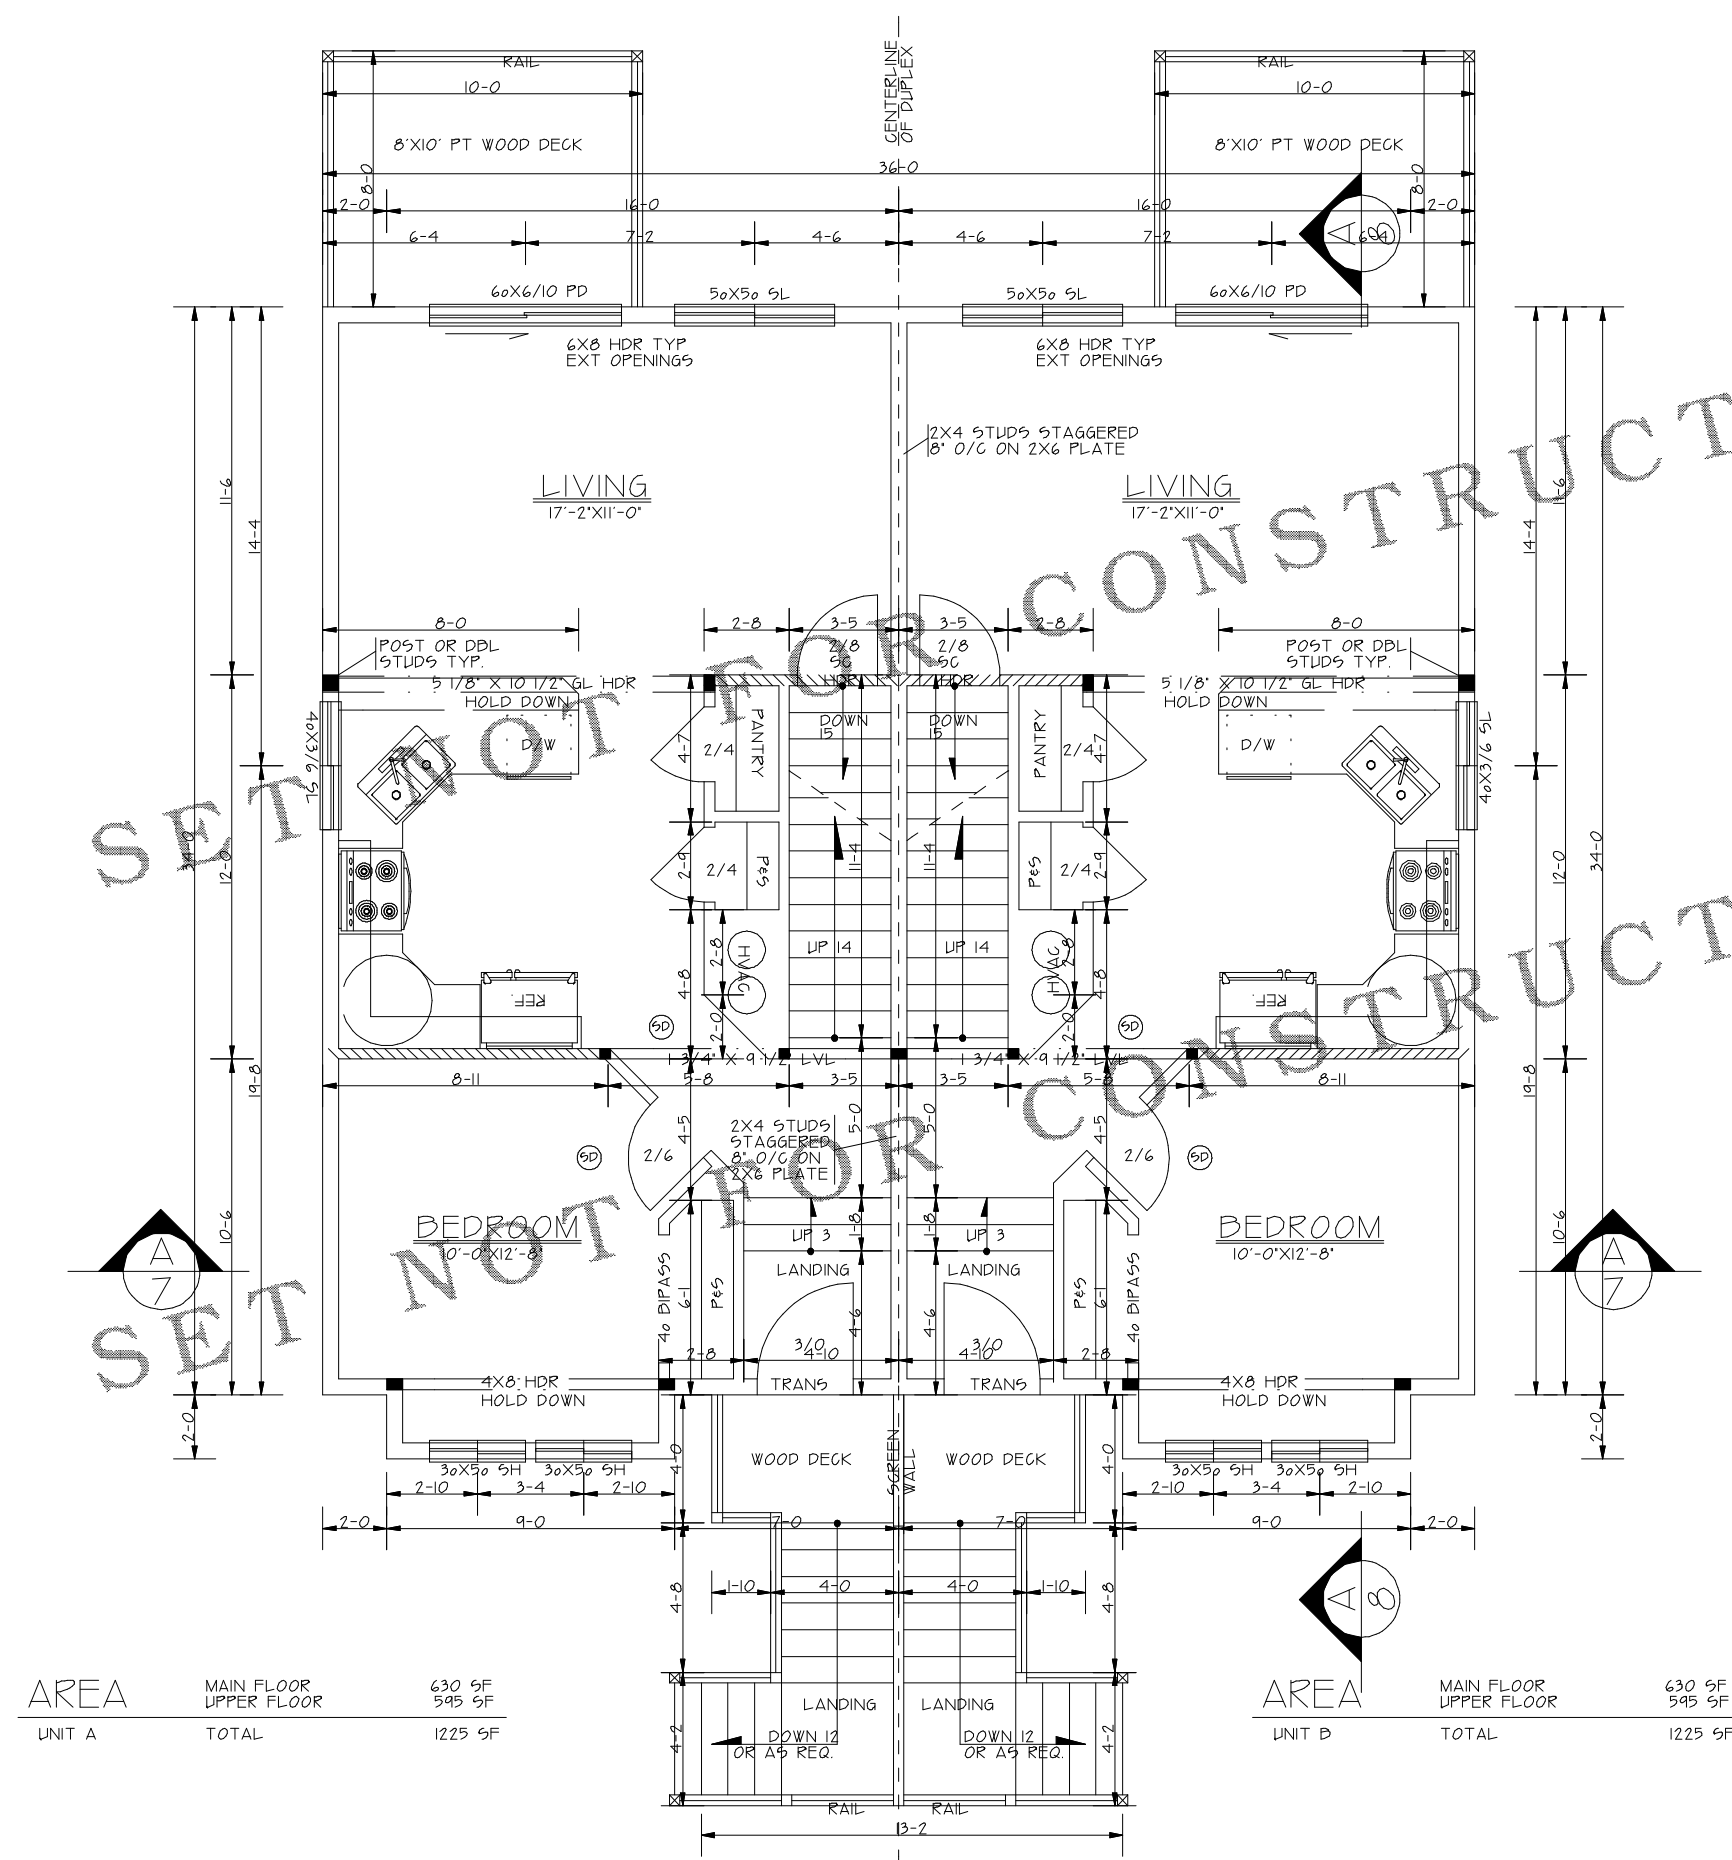


AREA	MAIN FLOOR	630 SF
	UPPER FLOOR	595 SF
UNIT A	TOTAL	1225 SF


AREA	MAIN FLOOR	630 SF
	UPPER FLOOR	595 SF
UNIT B	TOTAL	1225 SF

MAIN FLOOR PLAN  
SCALE 1/4"=1'

STUDY SET  
STUDY SET

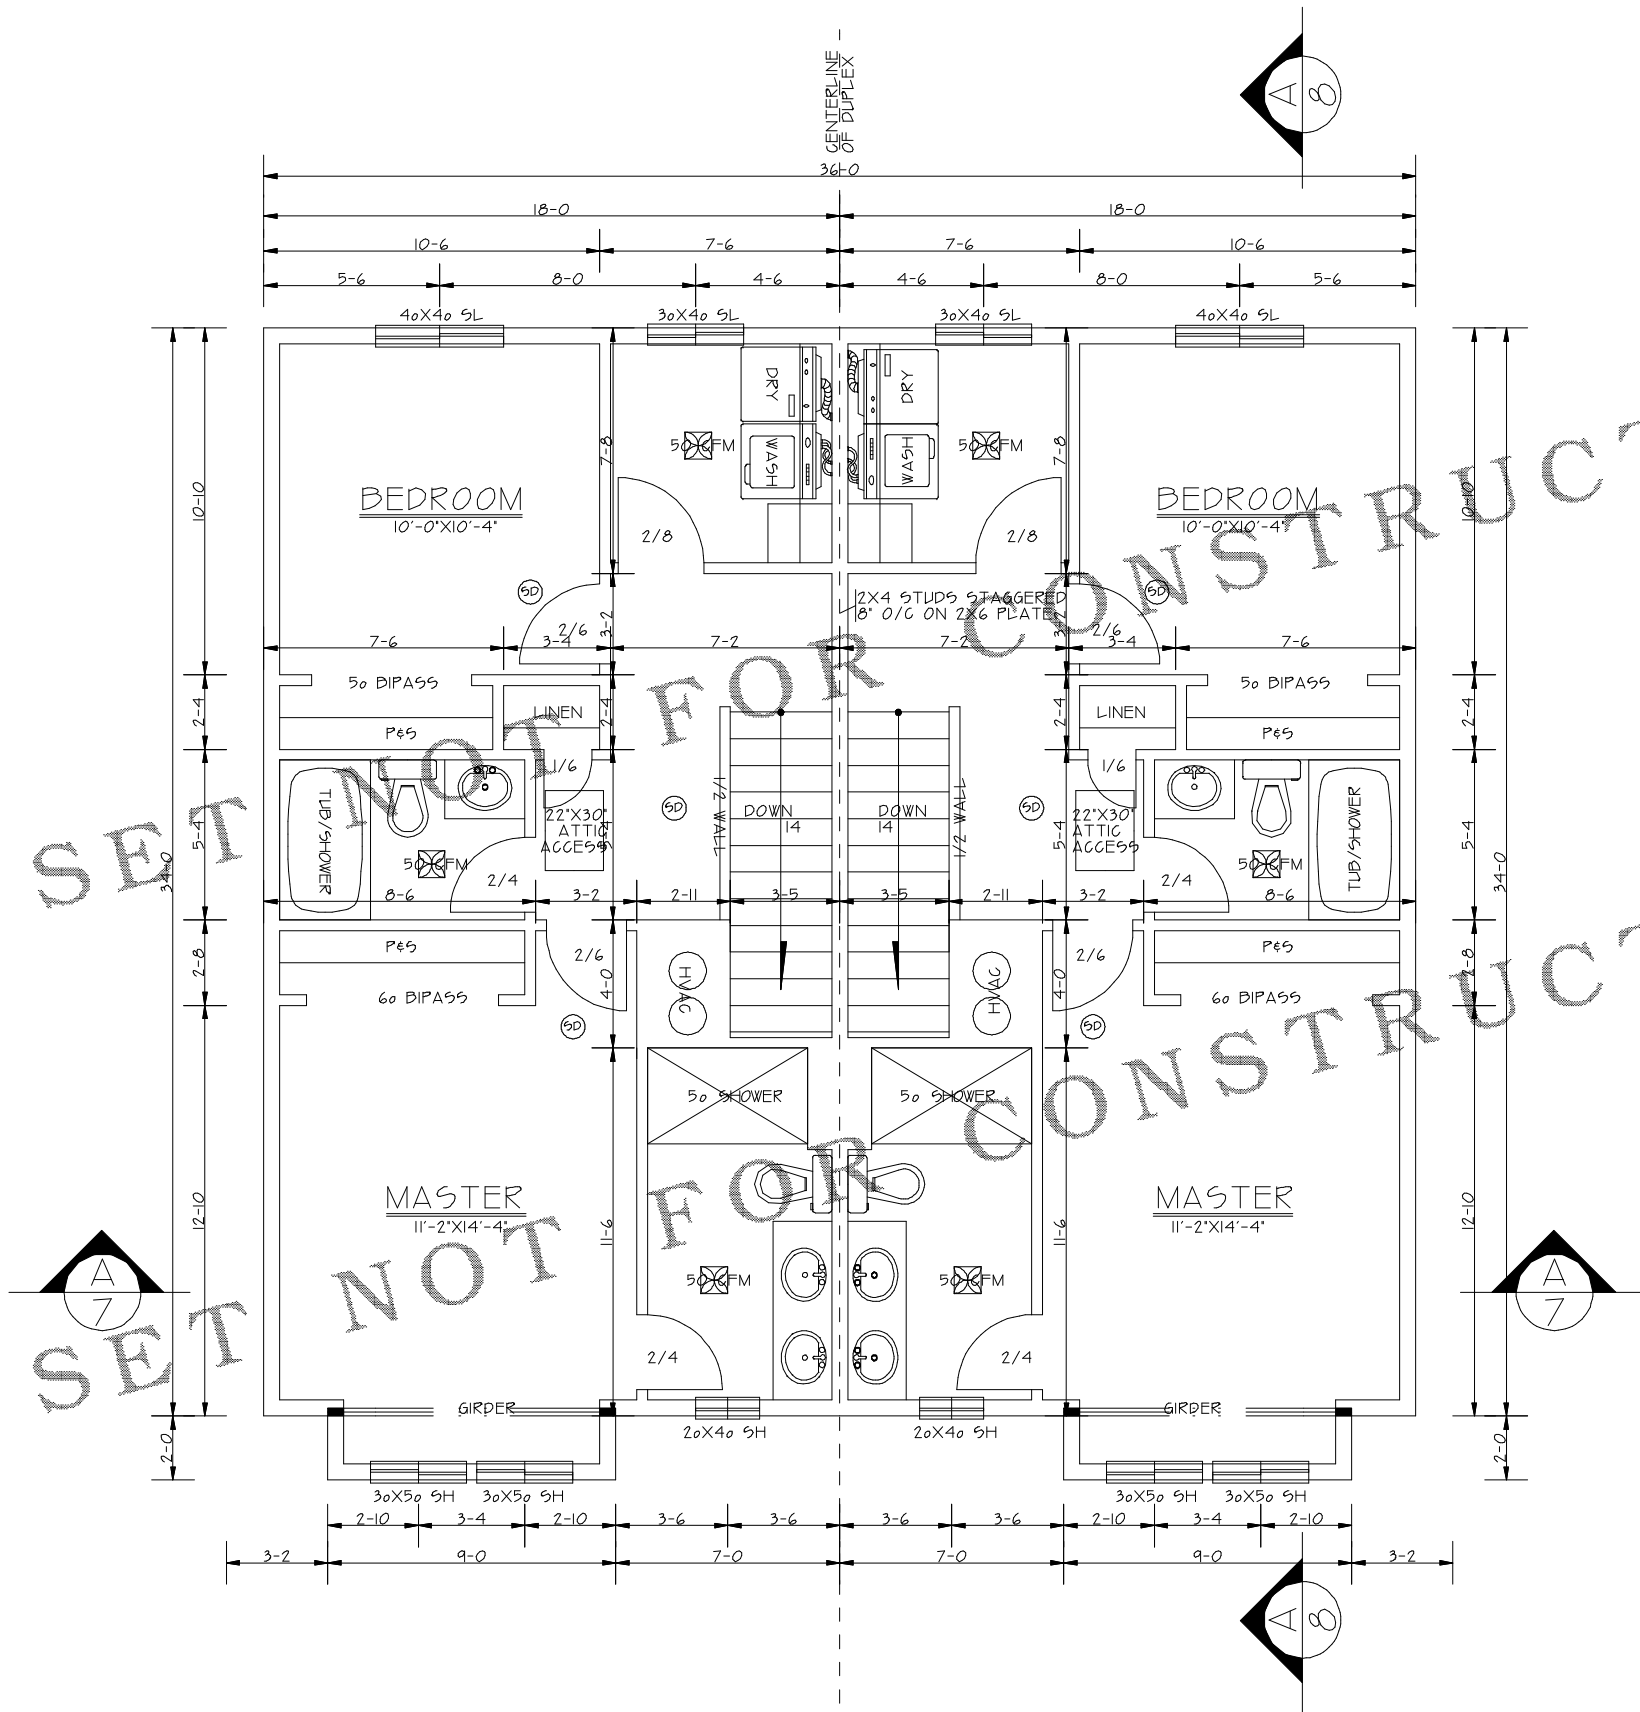

UPPER FLOOR PLAN  
SCALE 1/4"=1'-0"

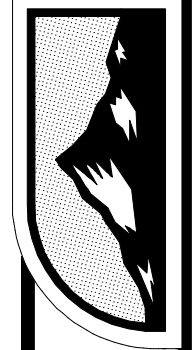

STUDY SET

PLAN

DATE	09-27-09	GW
REV		
REV		
REV		