






FRONT ELEVATION-A  
SCALE 1/4"=1'0"

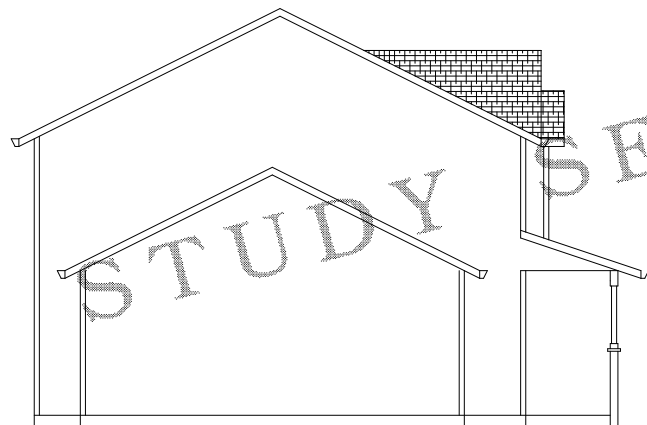

LEFT SIDE ELEVATION  
SCALE 1/8"=1'0"

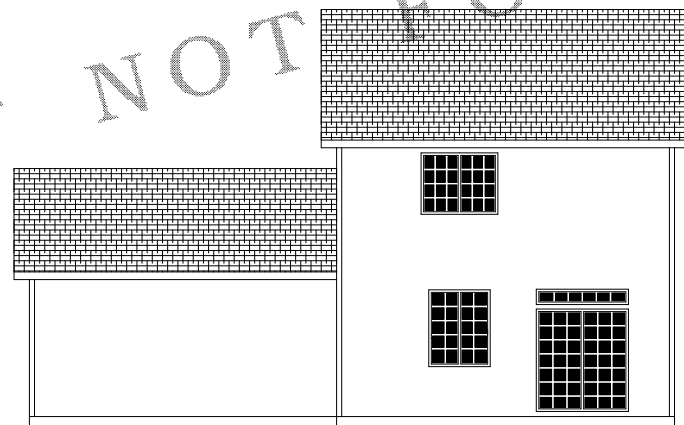

REAR ELEVATION  
SCALE 1/8"=1'0"

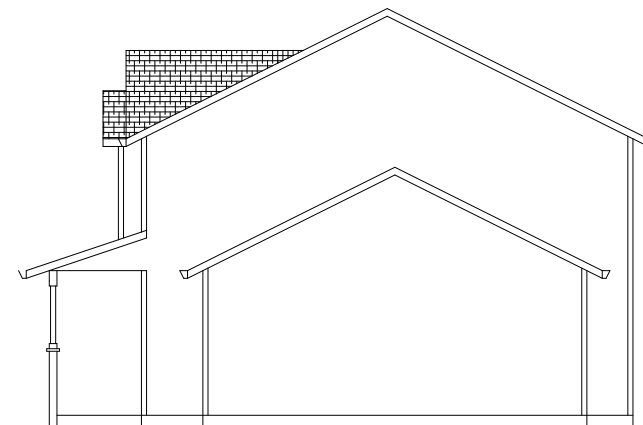

RIGHT SIDE ELEVATION  
SCALE 1/8"=1'0"



DESIGN NORTHWEST  
14602 N.E. 4TH PLAIN  
VANCO, WA. 98668  
(360) 260-1766  
www.worldcentre.com/designnw

STUDY SET

B.OLSON  
06-23-99  
SCALE  
AS NOTED




DESIGN NORTHWEST  
 14602 N.E. 4TH PLAIN  
 VANCOUVER, WA. 98668  
 (360) 260-1766  
 www.worldcentre.com/designnw

STUDY SET

B.0L50N  
 06-23-99  
 SCALE  
 AS NOTED

2


NOTE:  
 1. ALL CONSTRUCTION TO BE IN ACCORDANCE WITH ALL APPLICABLE CODES  
 2. VERIFY LOCATION OF ALL ELECTRICAL FIXTURES  
 3. IT IS THE RESPONSIBILITY OF THE CONTRACTOR/BUILDER TO CHECK FOR ANY ERROR OR OMISSIONS TO THE PLANS. WRITTEN DIMENSIONS HAVE PRECEDENCE OVER SCALED DIMENSIONS

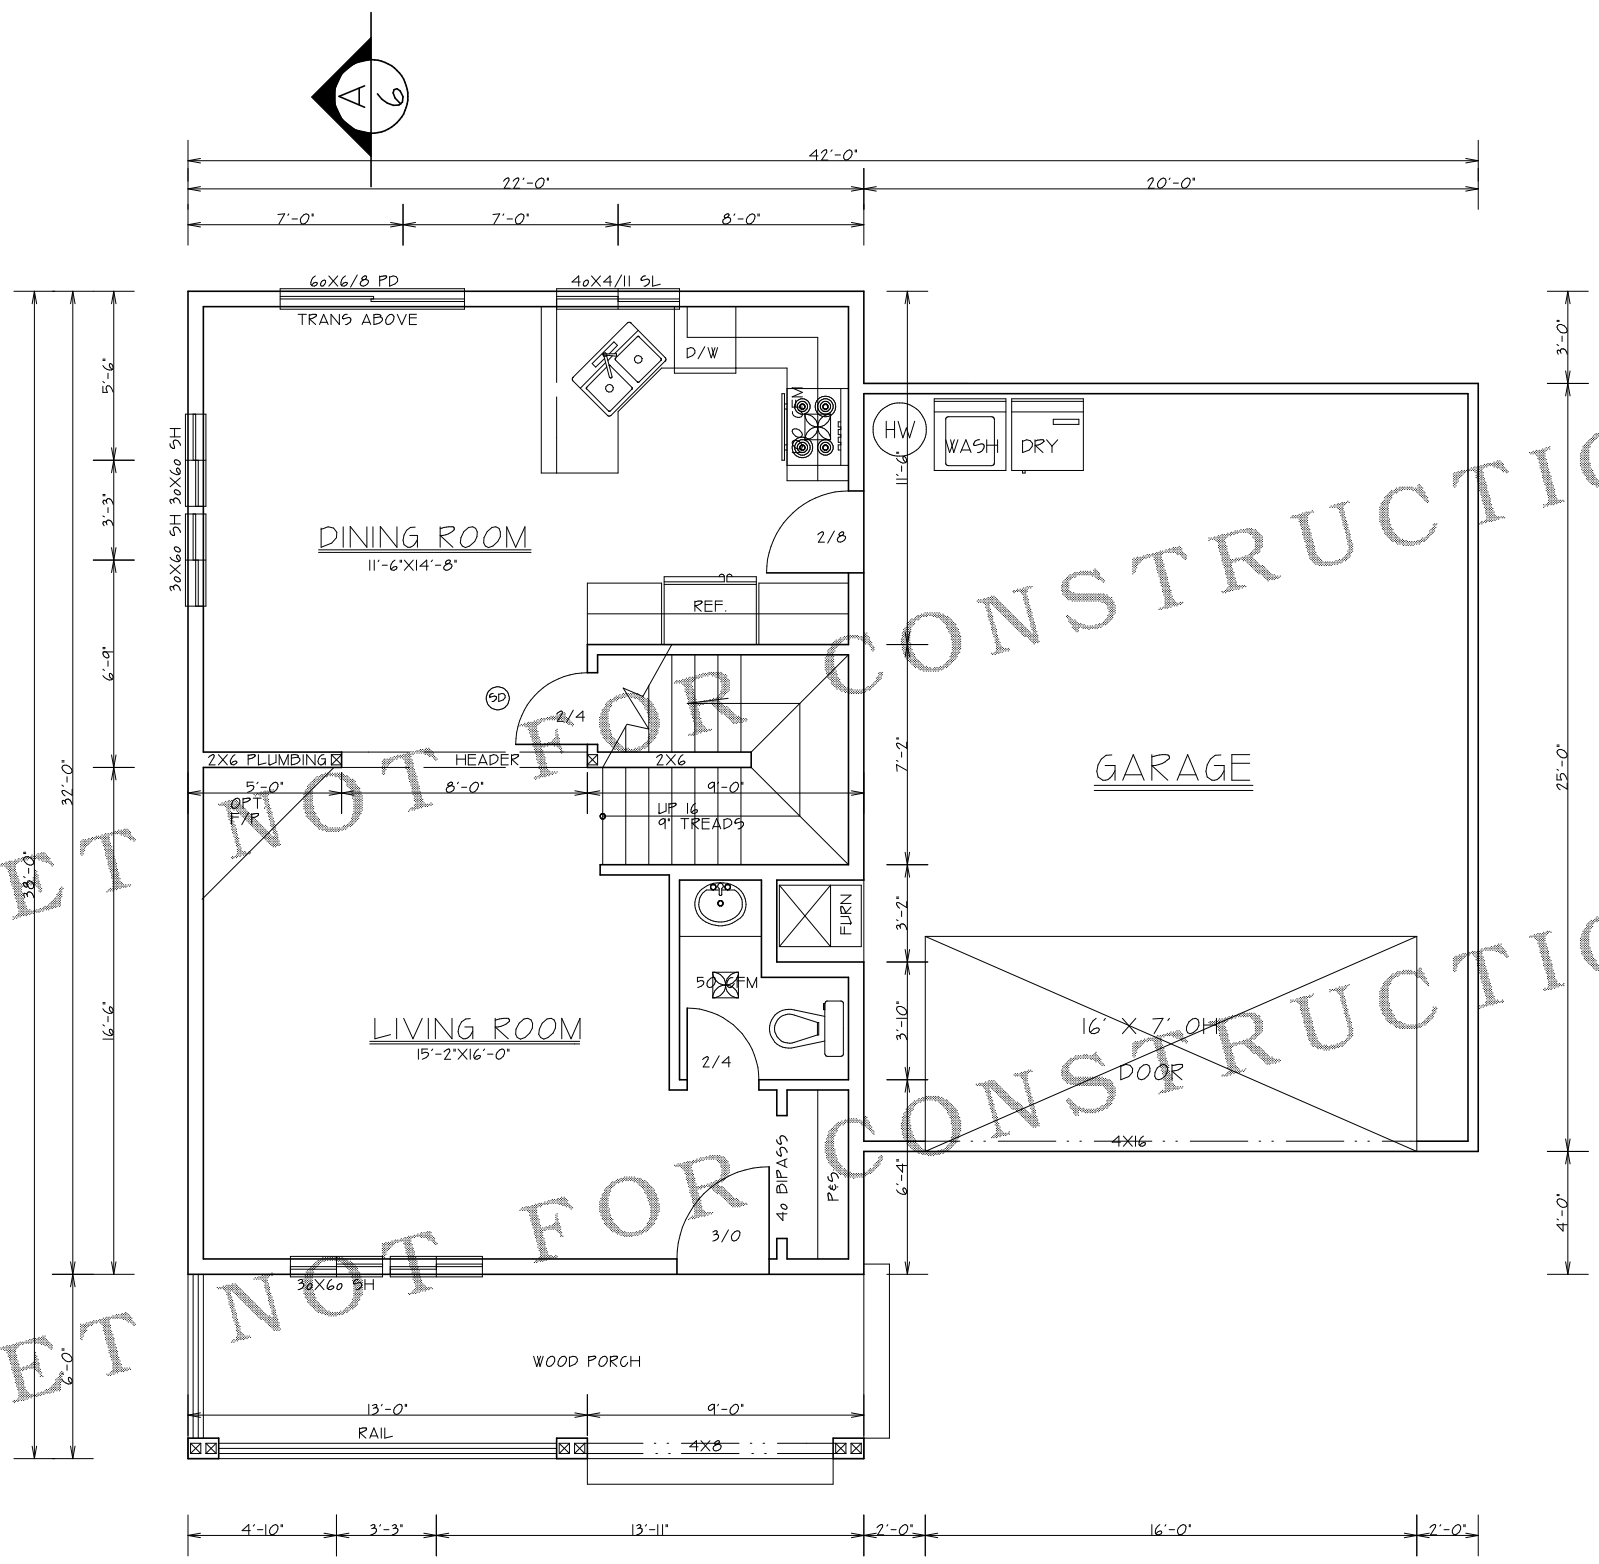

AREA	1ST FLOOR	2ND FLOOR	TOTAL
	640 SF	592 SF	1232 SF


FLOOR PLAN  
 SCALE 1/4"=1'

PLAN # 1232

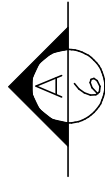

**NOTE:**

1. ALL CONSTRUCTION TO BE IN ACCORDANCE WITH ALL APPLICABLE CODES
2. VERIFY LOCATION OF ALL ELECTRICAL FIXTURES
3. IT IS THE RESPONSIBILITY OF THE CONTRACTOR/BUILDER TO CHECK FOR ANY ERROR OR OMISSIONS TO THE PLANS. WRITTEN DIMENSIONS HAVE PRECEDENCE OVER SCALED DIMENSIONS

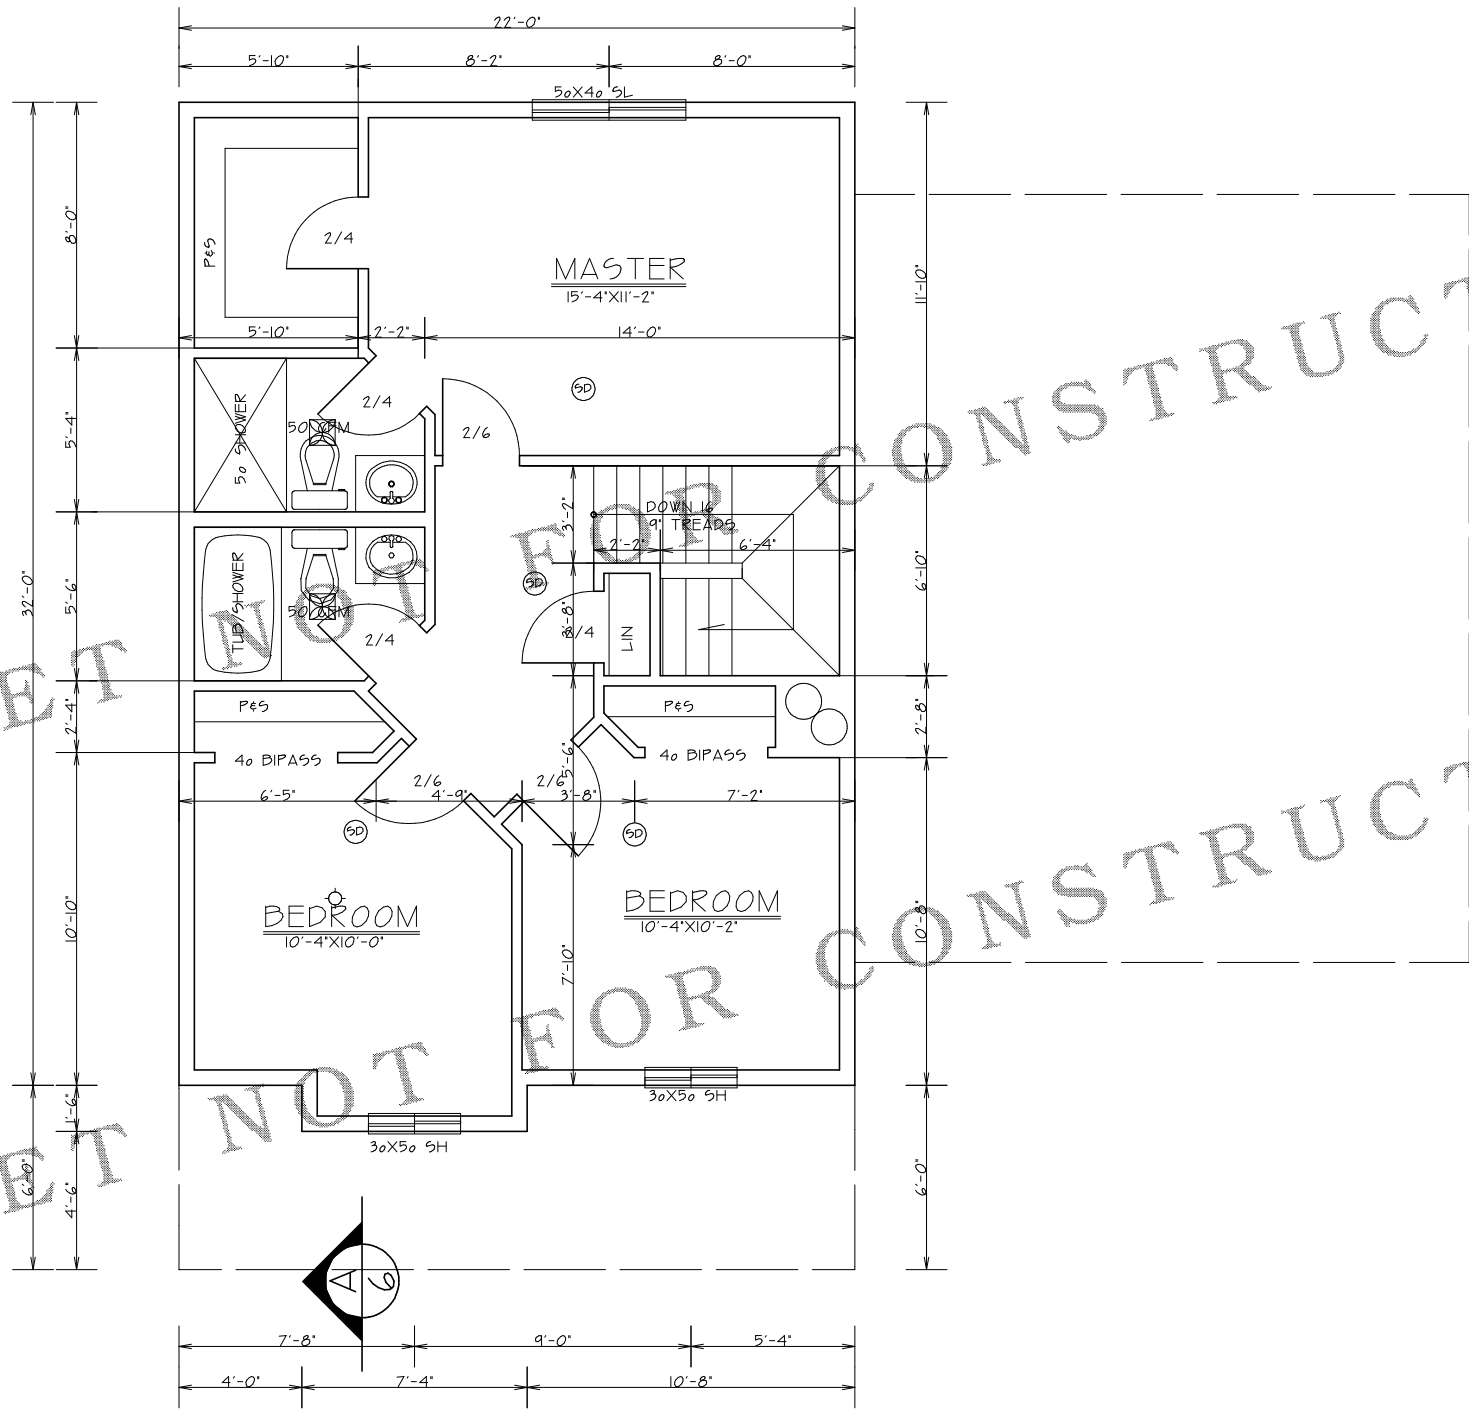

STUDY SET NOT FOR CONSTRUCTION

2ND FLOOR PLAN ELEV-A  
SCALE 1/4"=1'-0"

PLAN # 1232



DESIGN NORTHWEST  
14602 N.E. 4TH PLAIN  
VANCO, WA. 98662  
(360) 260-1766  
www.worldcentre.com/designnw

STUDY SET

B.0L50N  
06-23-99  
SCALE  
AS NOTED

3