



FRONT ELEVATION  
SCALE 1/4"=1'0"

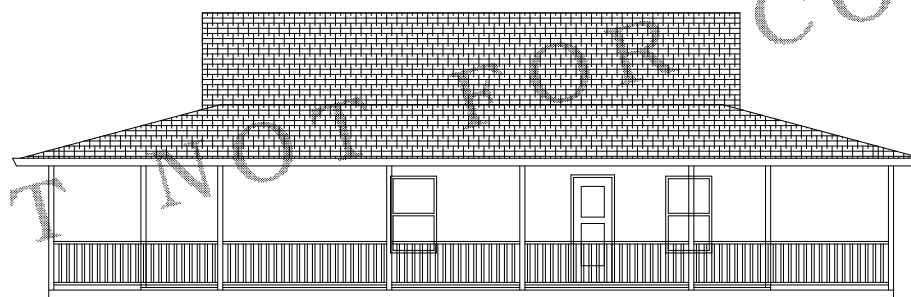

REAR ELEVATION  
SCALE 1/8"=1'0"



LEFT SIDE ELEVATION  
SCALE 1/8"=1'0"

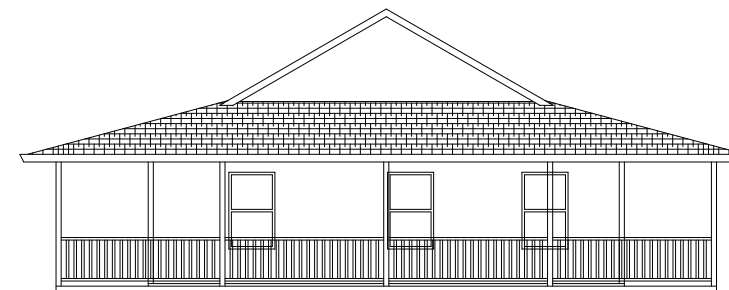

RIGHT SIDE ELEVATION  
SCALE 1/8"=1'0"


STUDY SET NOT FOR CONSTRUCTION

ALL CONSTRUCTION TO BE IN ACCORDANCE WITH THE LOCAL BUILDING DEPARTMENT. THE CLIENT IS RESPONSIBLE FOR OBTAINING ALL NECESSARY PERMITS AND APPROVALS. THE ARCHITECT ASSUMES NO LIABILITY FOR ANY DAMAGE TO OR LOSS OF ANY PROPERTY OR PERSONS ARISING FROM THE USE OF THESE PLANS. A PROFESSIONAL ARCHITECT HAS REVIEWED THESE PLANS AND FOUND THEM TO BE IN ACCORDANCE WITH THE LOCAL BUILDING DEPARTMENT. THE ARCHITECT ASSUMES NO LIABILITY FOR ANY DAMAGE TO OR LOSS OF ANY PROPERTY OR PERSONS ARISING FROM THE USE OF THESE PLANS.

REV	
REV	
REV	

PLAN



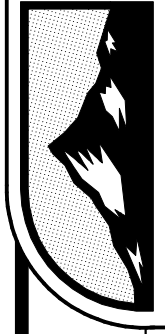


STUDY SET

DESIGN NORTHWEST • PH: (360) 268-1766 • www.DesignNW.net

THIS PLAN IS THE PROPERTY OF DESIGN NW. IT IS TO BE USED ONLY FOR THE PROJECT AND SITE SPECIFICALLY IDENTIFIED IN THE CONTRACT. ANY REUSE, REPRODUCTION, OR DISTRIBUTION OF THIS PLAN WITHOUT THE WRITTEN PERMISSION OF DESIGN NW IS STRICTLY PROHIBITED. DESIGN NW ASSUMES NO LIABILITY FOR ANY ERRORS OR OMISSIONS. ALL DIMENSIONS ARE TO FACE UNLESS OTHERWISE NOTED. ALL EXTERIOR HEADERS TO BE 4X10 UNLESS OTHERWISE NOTED. ALL FINISHES TO BE AS NOTED. ALL WORK TO BE IN ACCORDANCE WITH THE 2012 INTERNATIONAL RESIDENTIAL CODE BOOK (IRC) AND ALL APPLICABLE LOCAL CODES. ALL MATERIALS TO BE APPROVED BY THE LOCAL BUILDING DEPARTMENT. ALL WORK TO BE DONE BY A LICENSED CONTRACTOR. ALL WORK TO BE DONE IN ACCORDANCE WITH THE 2012 INTERNATIONAL RESIDENTIAL CODE BOOK (IRC) AND ALL APPLICABLE LOCAL CODES. ALL MATERIALS TO BE APPROVED BY THE LOCAL BUILDING DEPARTMENT. ALL WORK TO BE DONE BY A LICENSED CONTRACTOR.

NO.	REV.	DATE	DESCRIPTION

PLAN  
2

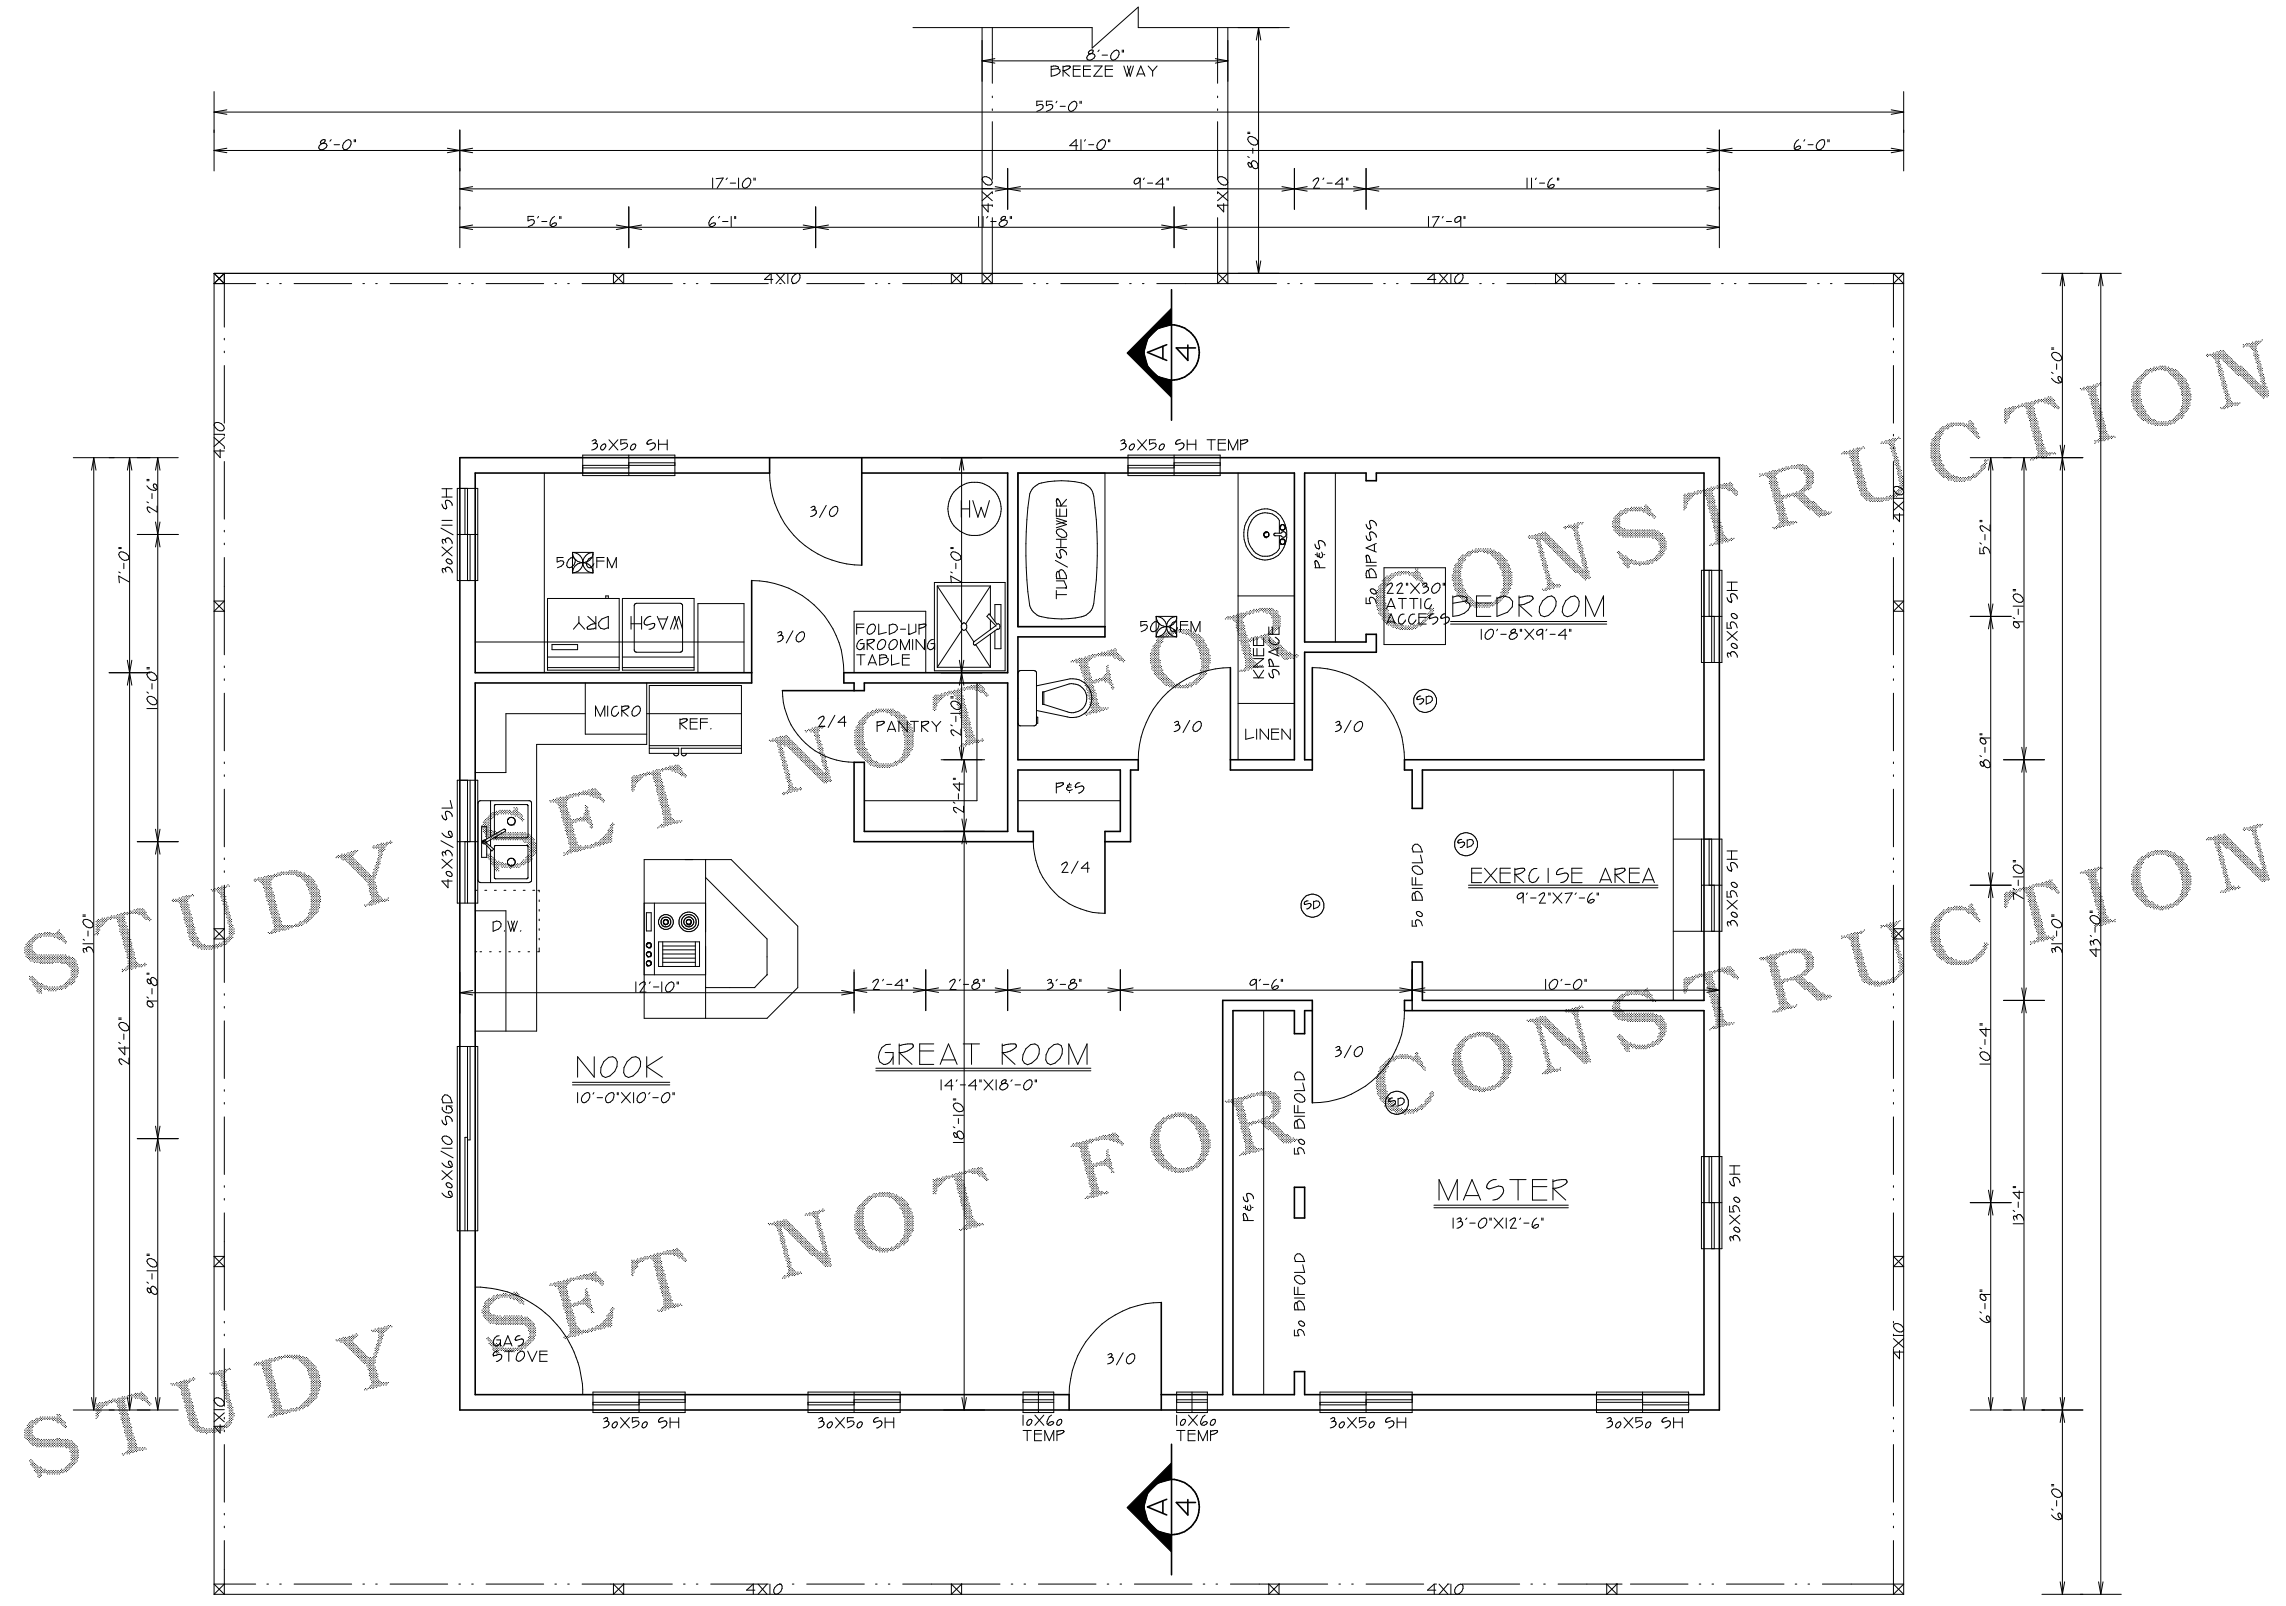

NOTE  
ALL EXT. HEADERS TO BE 4X10

AREA 1271 SF

FLOOR PLAN  
SCALE 1/4"=1'-0"