




STUDY SET


DESIGN NORTHWEST, INC. • 14682-D NE 4TH PLAIN VANCOUVER WA 98662 PH: (360) 250-1766




FRONT ELEVATION
SCALE 1/4"=1'0"

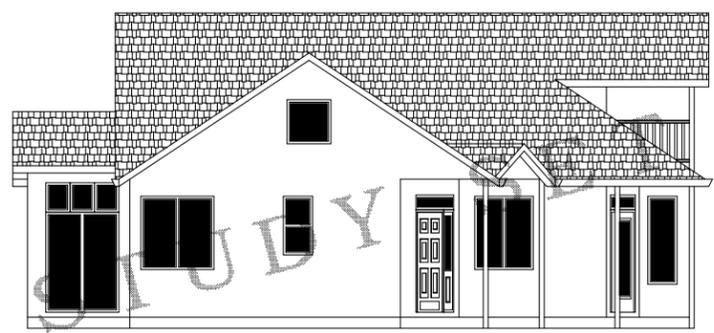

LEFT SIDE ELEVATION
SCALE 1/8"=1'0"

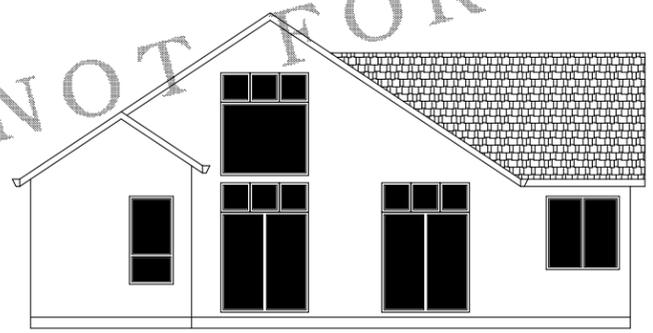

REAR ELEVATION
SCALE 1/8"=1'0"

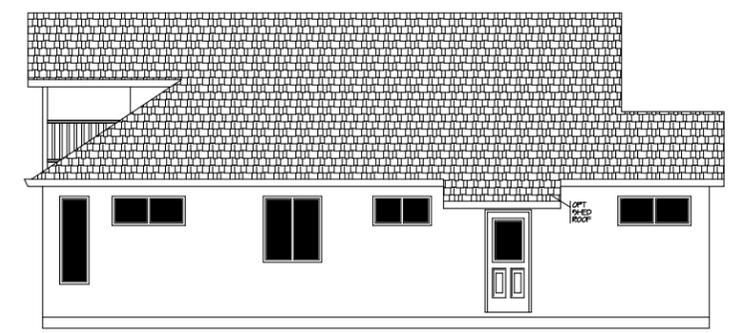

RIGHT SIDE ELEVATION
SCALE 1/8"=1'0"

STUDY SET NOT FOR CONSTRUCTION

ALL CONSTRUCTION TO BE IN ACCORDANCE WITH THE CITY OF VANCOUVER BUILDING DEPARTMENT REGULATIONS. THESE PLANS ARE PROVIDED AS A GUIDE ONLY. THE USER ASSUMES ALL LIABILITY FOR ANY ERRORS OR OMISSIONS. NO WARRANTIES ARE MADE BY DESIGN NW.

DATE	06/02/04 JS
REV	
REV	
REV	


PLAN 1455 SF



STUDY SET

DESIGN NORTHWEST, INC. • 14682-D NE 4TH PLAIN VANCOUVER WA 98662 PH: (360) 250-1766

STUDY SET NOT FOR CONSTRUCTION

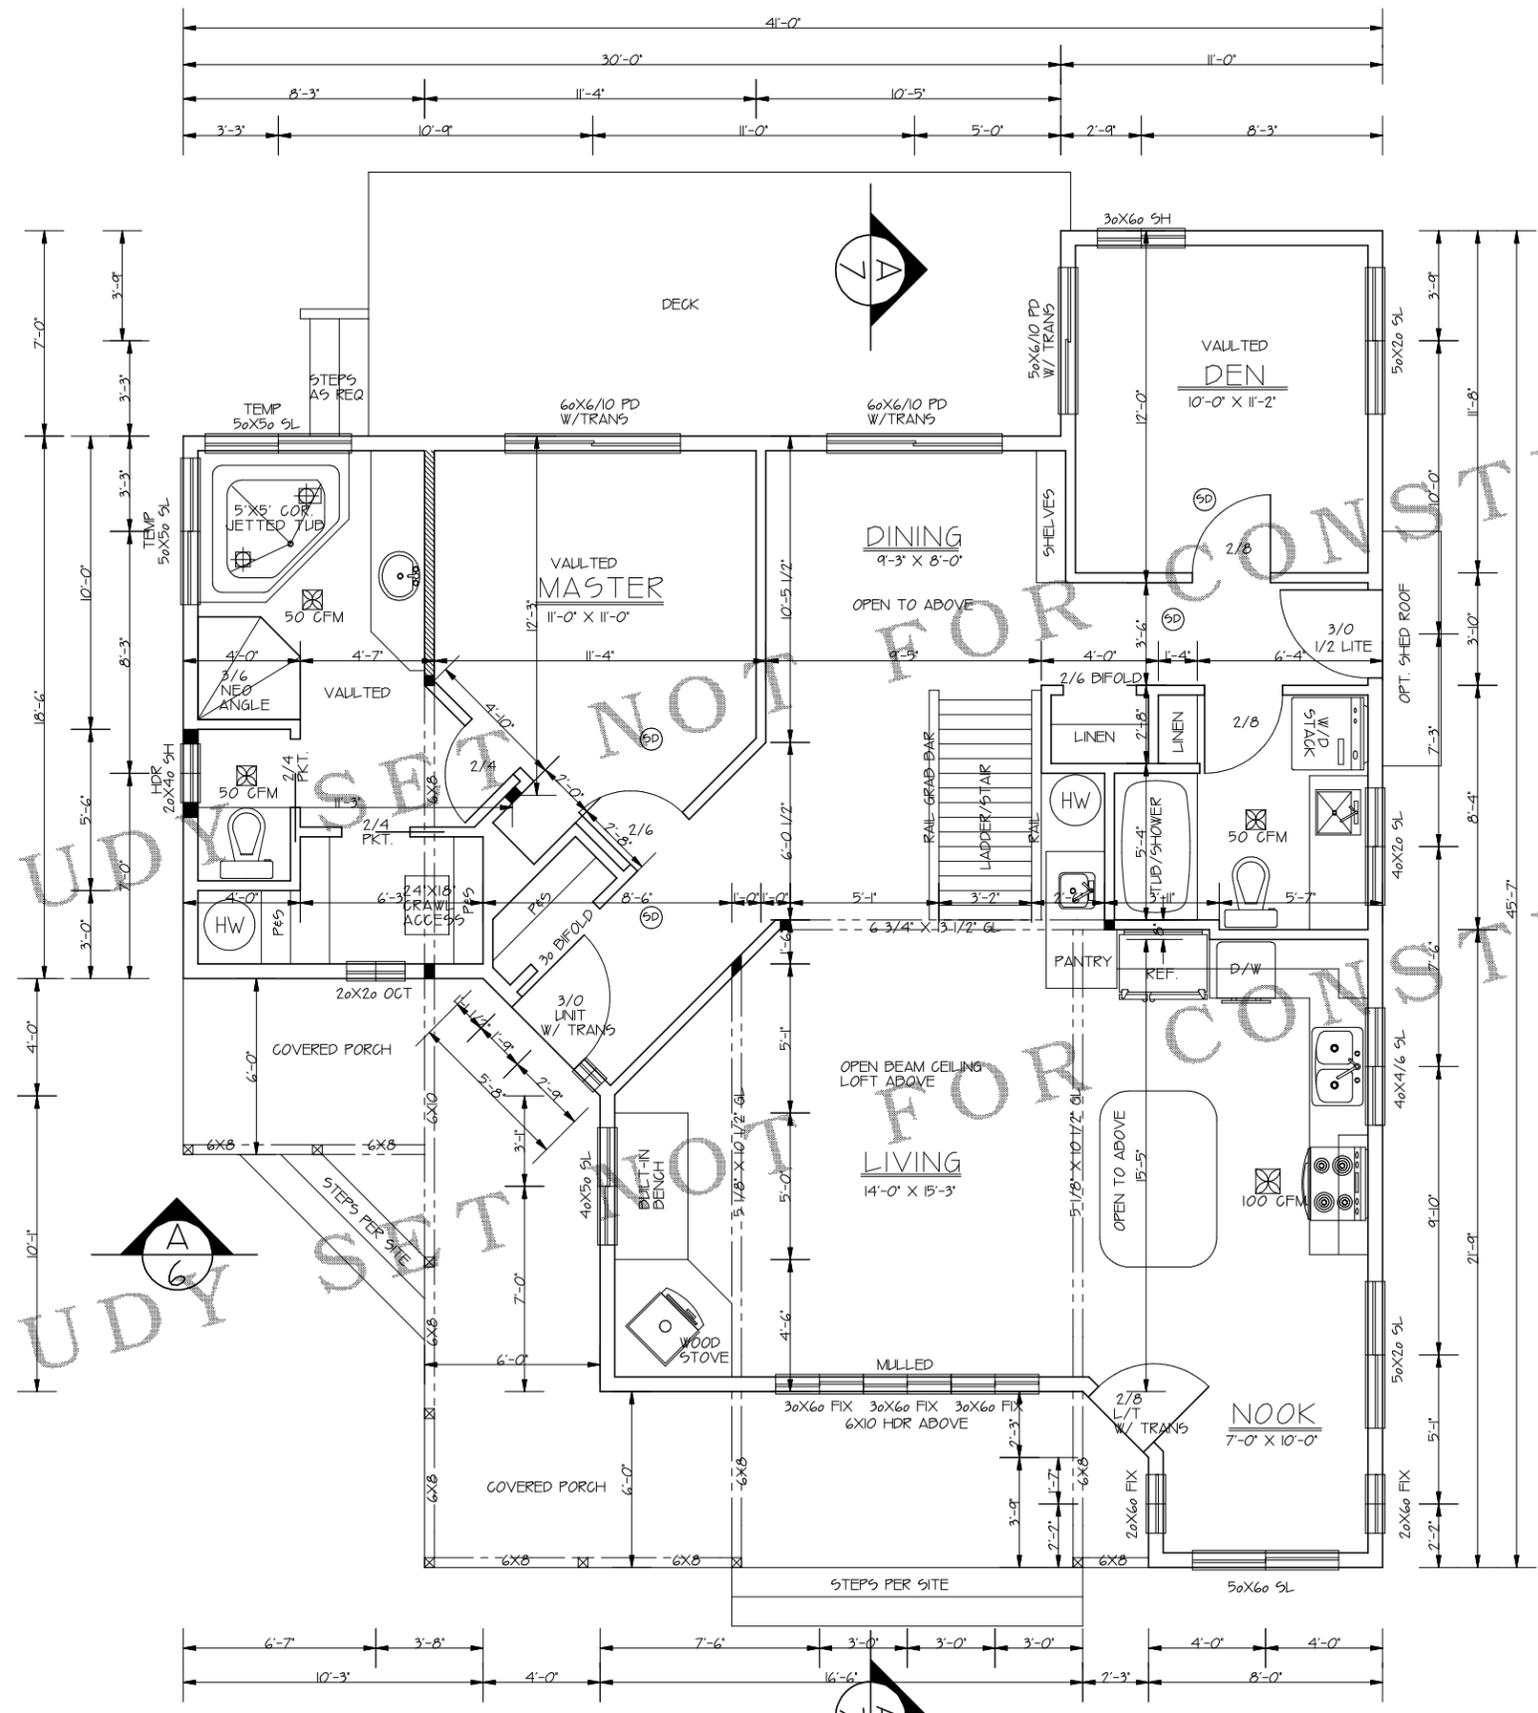

FLOOR PLAN
SCALE 1/4"=1'-0"


AREA	1ST FLOOR	1275 SF
	LOFT	180 SF
	TOTAL	1455 SF

REV	06/02/04 JS
REV	
REV	

PLAN 1455 SF

2

STUDY SET NOT FOR CONSTRUCTION

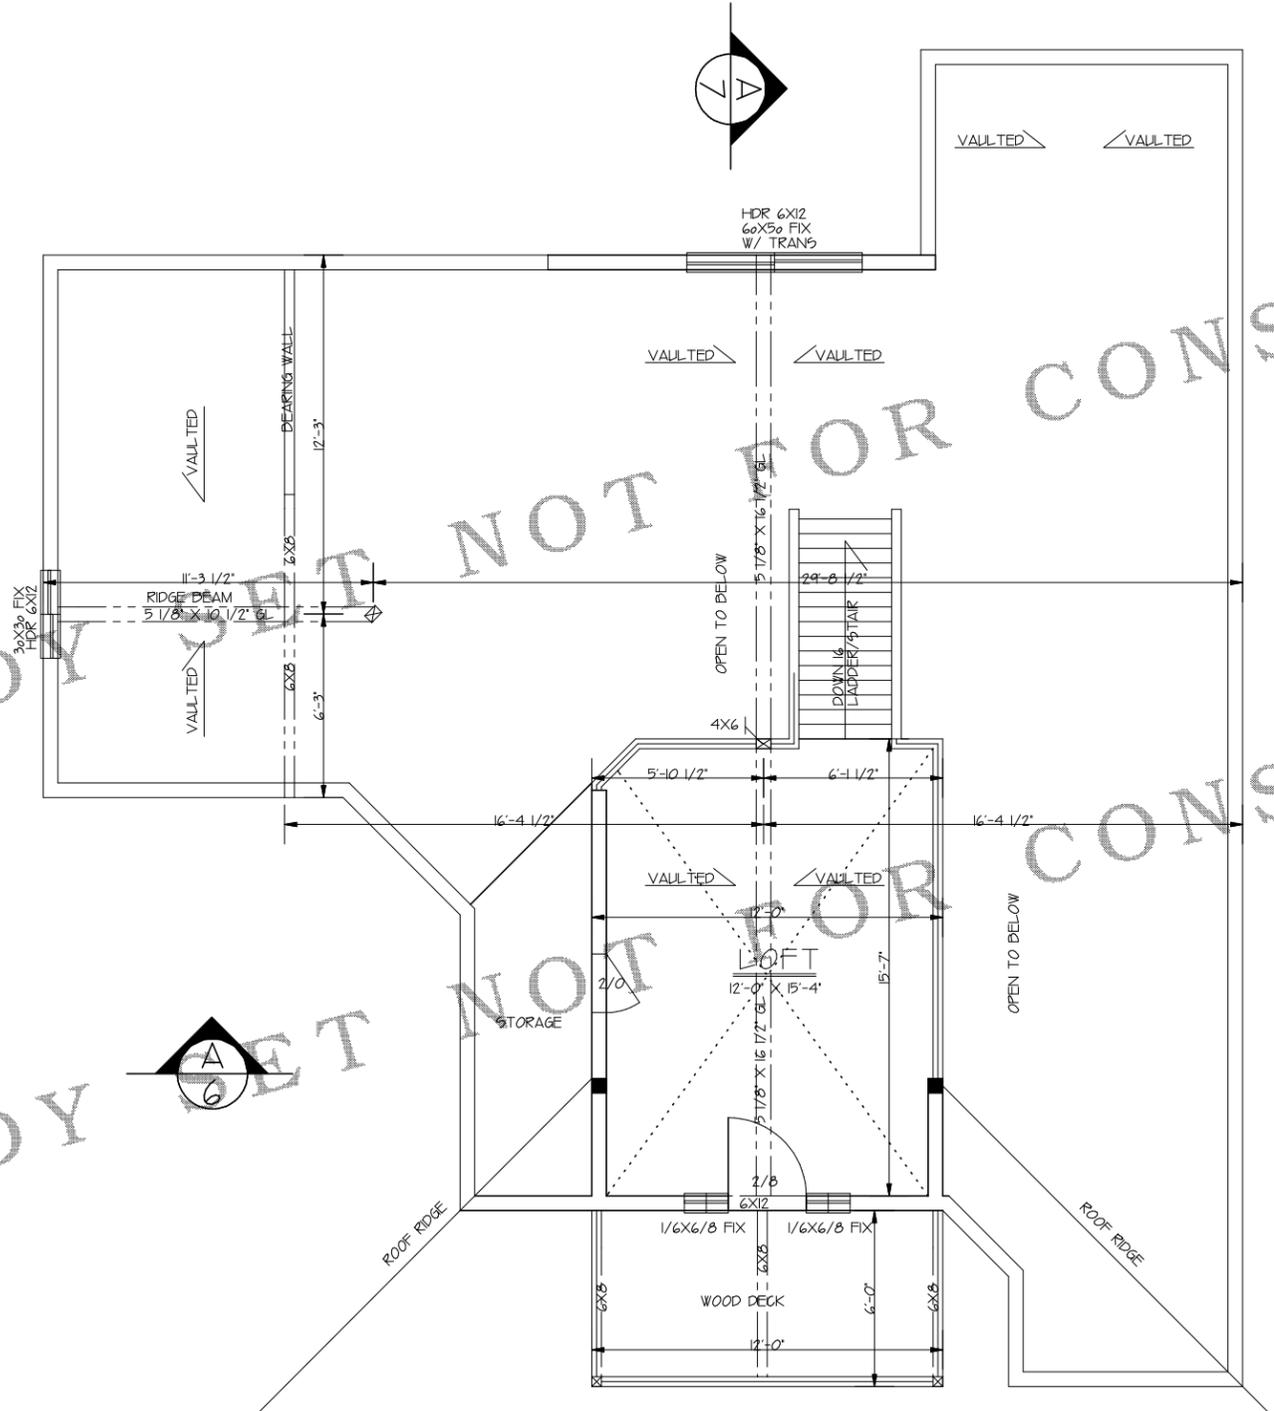

2ND FLOOR PLAN
SCALE 1/4"=10'



STUDY SET

DESIGN NORTHWEST, INC. • 14682-D NE 4TH PLAIN VANCOUVER WA 98682 PH: (360) 259-1766

ALL RIGHTS RESERVED. NO PART OF THIS PUBLICATION MAY BE REPRODUCED OR TRANSMITTED IN ANY FORM OR BY ANY MEANS, ELECTRONIC OR MECHANICAL, INCLUDING PHOTOCOPYING, RECORDING, OR BY ANY INFORMATION STORAGE AND RETRIEVAL SYSTEM, WITHOUT PERMISSION IN WRITING FROM DESIGN NORTHWEST, INC.

DATE	06/02/04 JS
REV	
REV	
REV	

PLAN 1455 SF

3