




FRONT ELEVATION  
SCALE 1/4"=1'-0"

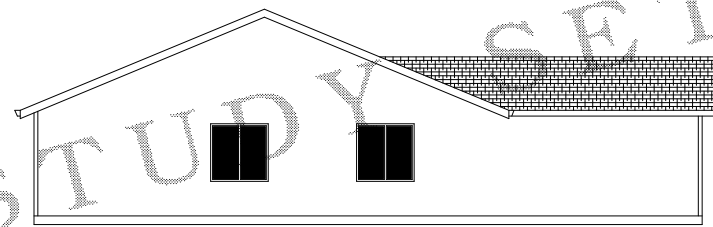

LEFT SIDE ELEVATION  
SCALE 1/8"=1'-0"

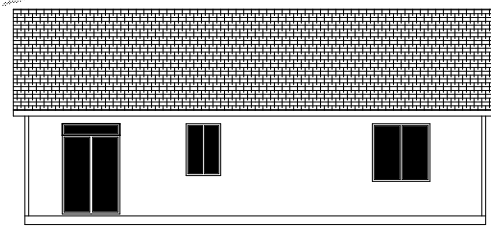

REAR ELEVATION  
SCALE 1/8"=1'-0"

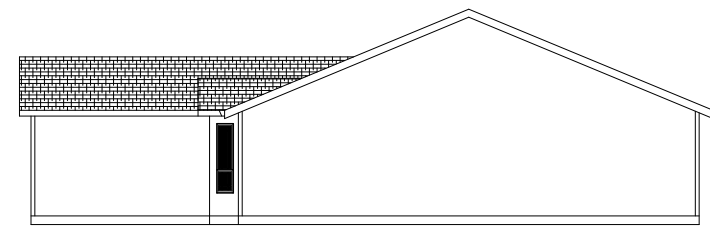

RIGHT SIDE ELEVATION  
SCALE 1/8"=1'-0"

STUDY SET NOT FOR CONSTRUCTION







ALL DIMENSIONS TO BE IN ACCORDANCE WITH THE NATIONAL ARCHITECTURAL CONVENTION. THE USER SHALL BE RESPONSIBLE FOR OBTAINING ALL NECESSARY PERMITS AND REGULATIONS. 

ORIG	08/10/07	JUG
REV		
REV		
REV		

PLAN 1525

STUDY SET NOT FOR CONSTRUCTION

STUDY SET NOT FOR CONSTRUCTION

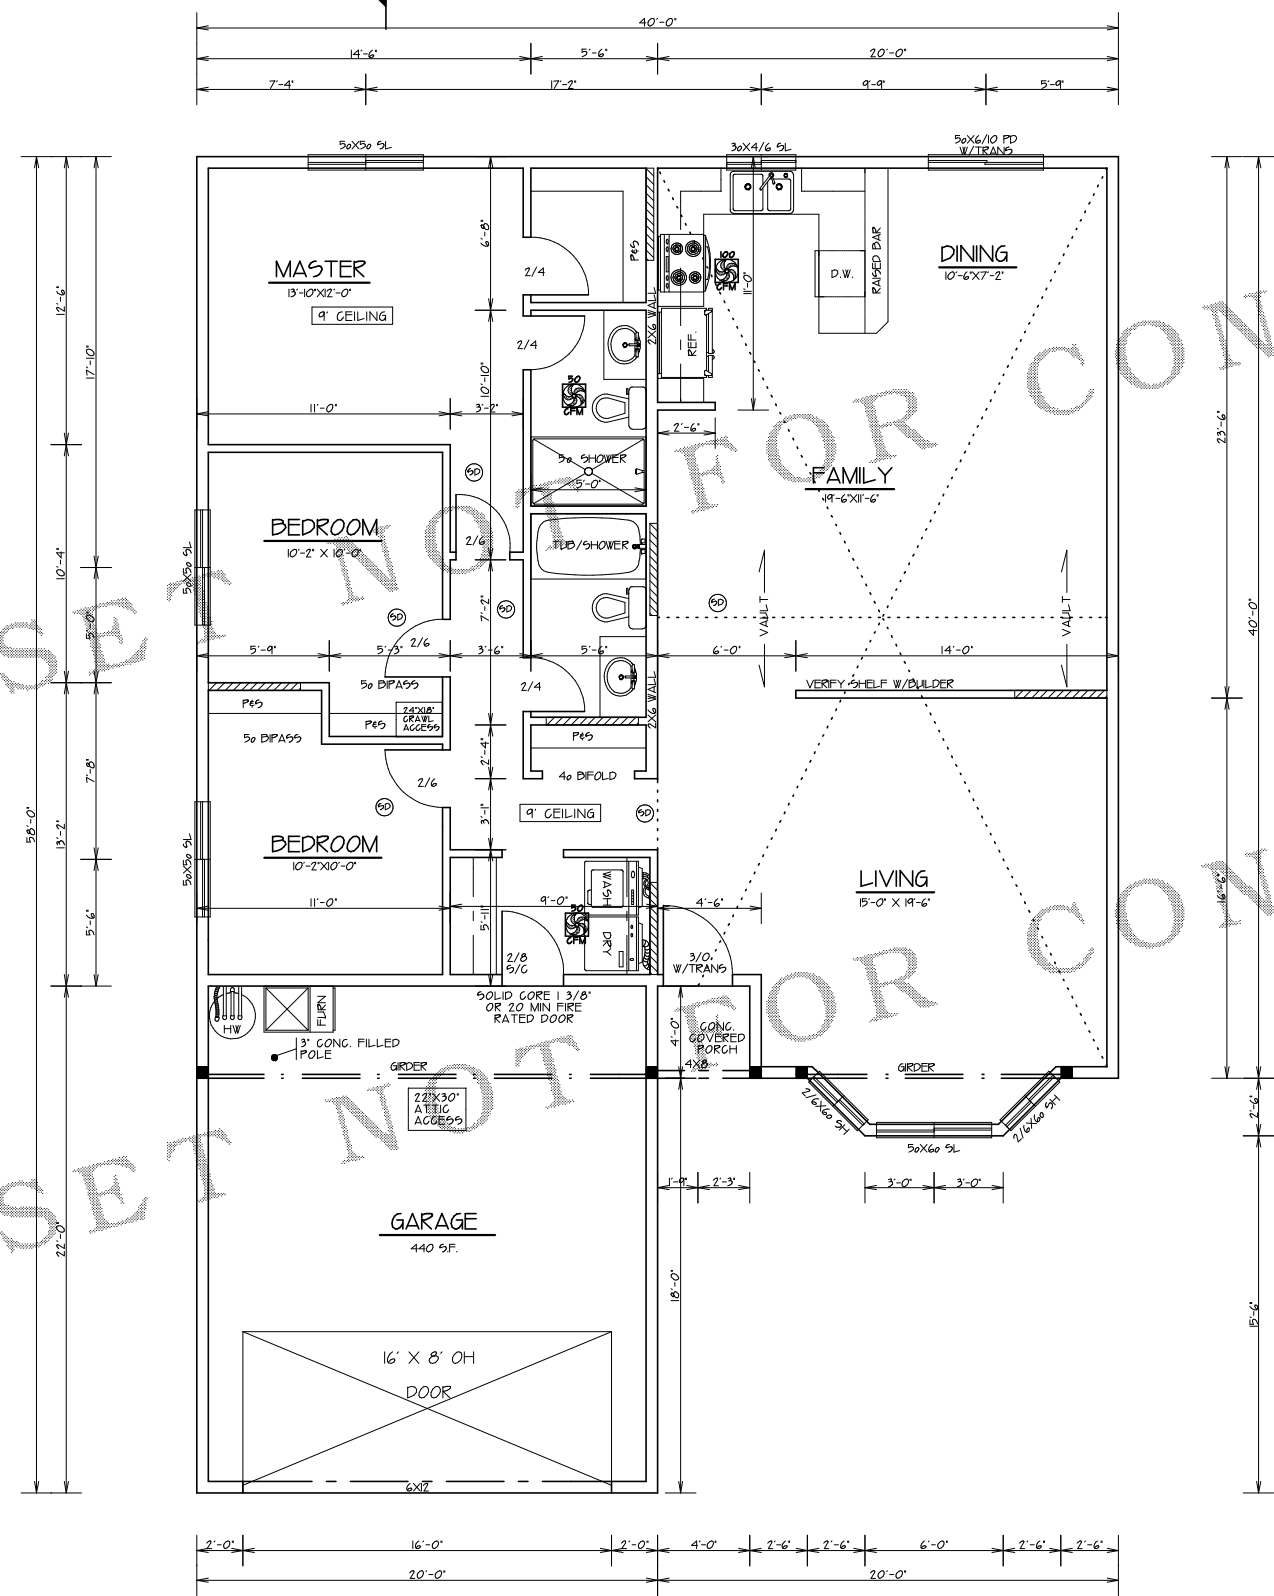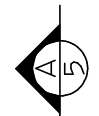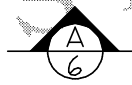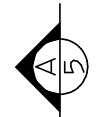

- NOTE ■ BLACKENED AREA - POINT LOADS OR POSTS
- 4X10 HDR MIN. 8'-0" CEILING  
4X10 HDR MIN. 9'-0" CEILING  
UNLESS NOTED ON PLAN
- SIMPSON 'EPD441' POST BASE AND SIMPSON 'DCA1' POST OR EQU. FOR 4X4 POST CONNECTIONS
- SIMPSON 'DB66' POST BASE AND SIMPSON 'DCA6' POST OR EQU. FOR 6X6 POST CONNECTIONS
- SMOKE DETECTORS SHALL BE INSTALLED IN EACH SLEEPING ROOM AND CENTRALLY LOCATED IN ADJACENT CORRIDOR. SMOKE DETECTORS SHALL BE INSTALLED ON EACH FLOOR LEVEL AND IN BASEMENTS. DETECTORS SHALL SOUND ALARM AUDIBLE IN ALL SLEEPING AREAS AND SHALL BE EQUIPPED WITH BATTERY BACK-UP.

AREA	TOTAL	1525 SF.
------	-------	----------

FLOOR PLAN  
SCALE 1/4"=1'-0"



STUDY SET

DESIGN NORTHWEST INC. • 14805-D NE 4TH PLAIN VANCOUVER WA 98662 PH: (360) 269-1786 WWW.DESIGNNW.COM

ALL CONSTRUCTION TO BE IN ACCORDANCE WITH THE 2009 INTERNATIONAL RESIDENTIAL CODE BOOK (IRC) AND THE 2009 INTERNATIONAL BUILDING CODE (IBC). THE CONTRACTOR SHALL BE RESPONSIBLE FOR OBTAINING ALL NECESSARY PERMITS AND FOR VERIFYING THE ACCURACY OF ALL DIMENSIONS AND CONDITIONS OF THE SITE PRIOR TO CONSTRUCTION. THE CONTRACTOR SHALL BE RESPONSIBLE FOR VERIFYING THE ACCURACY OF ALL DIMENSIONS AND CONDITIONS OF THE SITE PRIOR TO CONSTRUCTION.

ORIG	08/10/07	JUG
REV		
REV		
REV		

PLAN 1525