






FRONT ELEVATION
SCALE 1/4"=1'0"

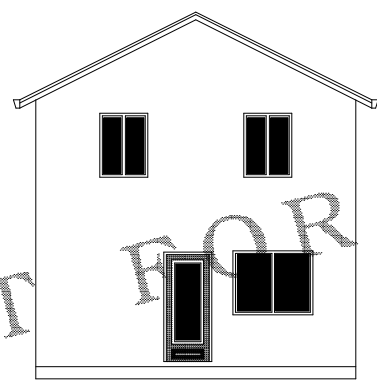

REAR ELEVATION
SCALE 1/8"=1'0"

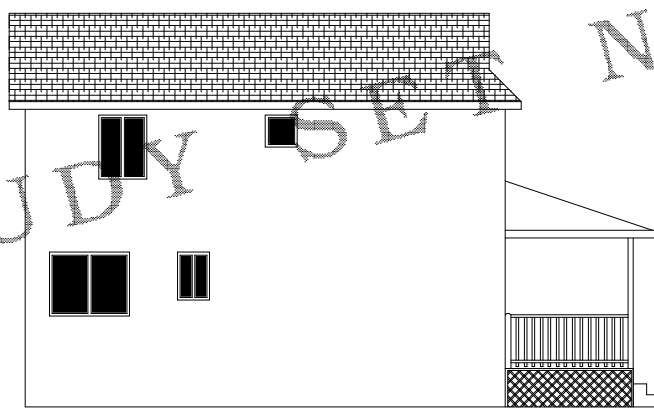

LEFT SIDE ELEVATION
SCALE 1/8"=1'0"

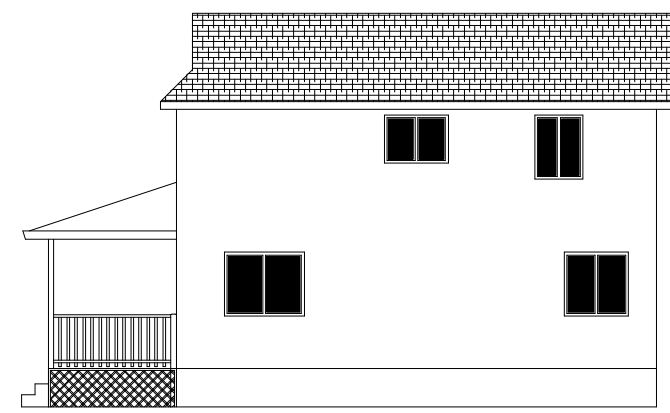

RIGHT SIDE ELEVATION
SCALE 1/8"=1'0"

STUDY SET NOT FOR CONSTRUCTION



STUDY SET

DESIGN NORTHWEST, INC. • 14602-D NE 4TH PLAIN VANCOUVER, WA 98082 • PH: (360) 260-1766


ALL CONSTRUCTION TO BE IN ACCORDANCE WITH THE 2006 INTERNATIONAL RESIDENTIAL CODE BOOK (IRC) AND THE 2006 INTERNATIONAL BUILDING CODE (IBC). THE CLIENT IS RESPONSIBLE FOR OBTAINING ALL NECESSARY PERMITS AND APPROVALS FROM THE LOCAL BUILDING DEPARTMENT. THE ARCHITECT ASSUMES NO LIABILITY FOR ANY DAMAGE TO PERSONS OR PROPERTY ARISING FROM THE USE OF THESE PLANS.

DATE	09/17/09	DRG
REV		
REV		
REV		

PLAN


STUDY SET
 STUDY SET

NOT FOR CONSTRUCTION
 NOT FOR CONSTRUCTION

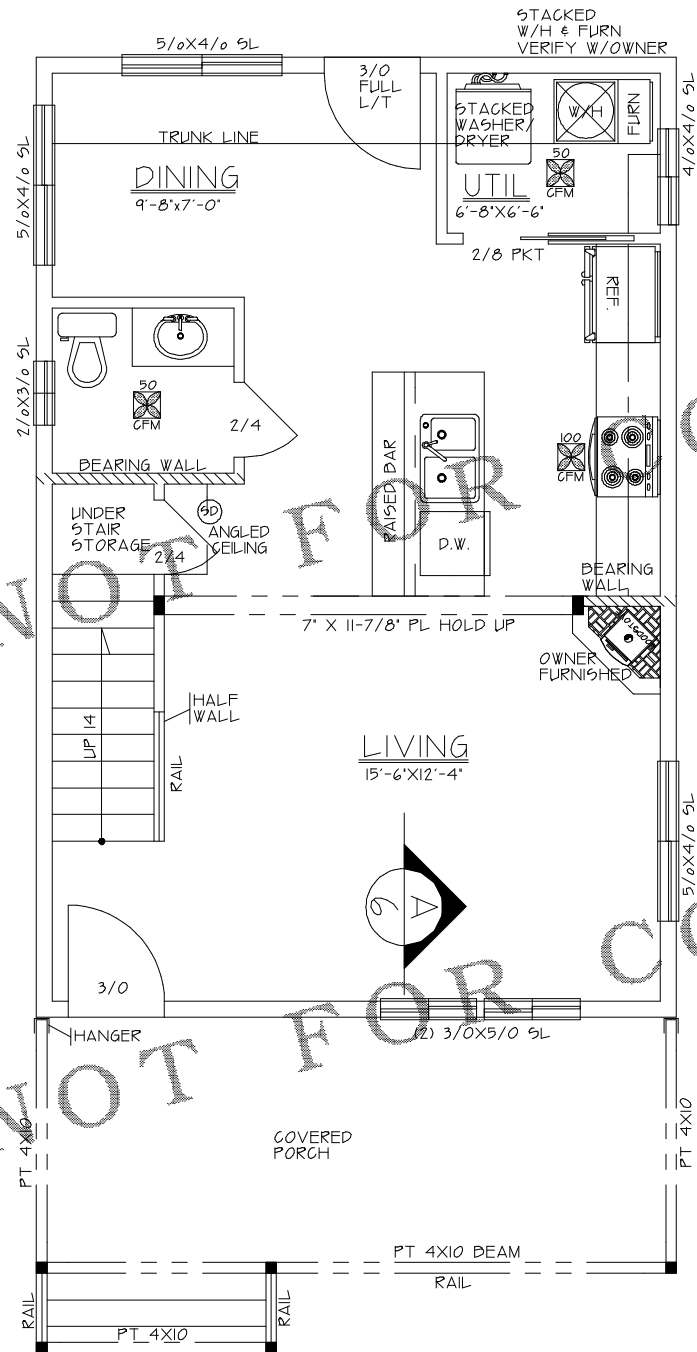

1 ST FLOOR PLAN
 SCALE 1/4"=1'-0"

AREA	1ST FLOOR	600 SF
	2ND FLOOR	554 SF
TOTAL		1,154 SF

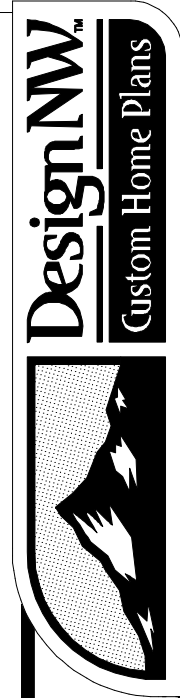


STUDY SET

DATE	09/17/09	59-1
REV		
REV		
REV		

STUDY SET NOT FOR CONSTRUCTION

STUDY SET NOT FOR CONSTRUCTION

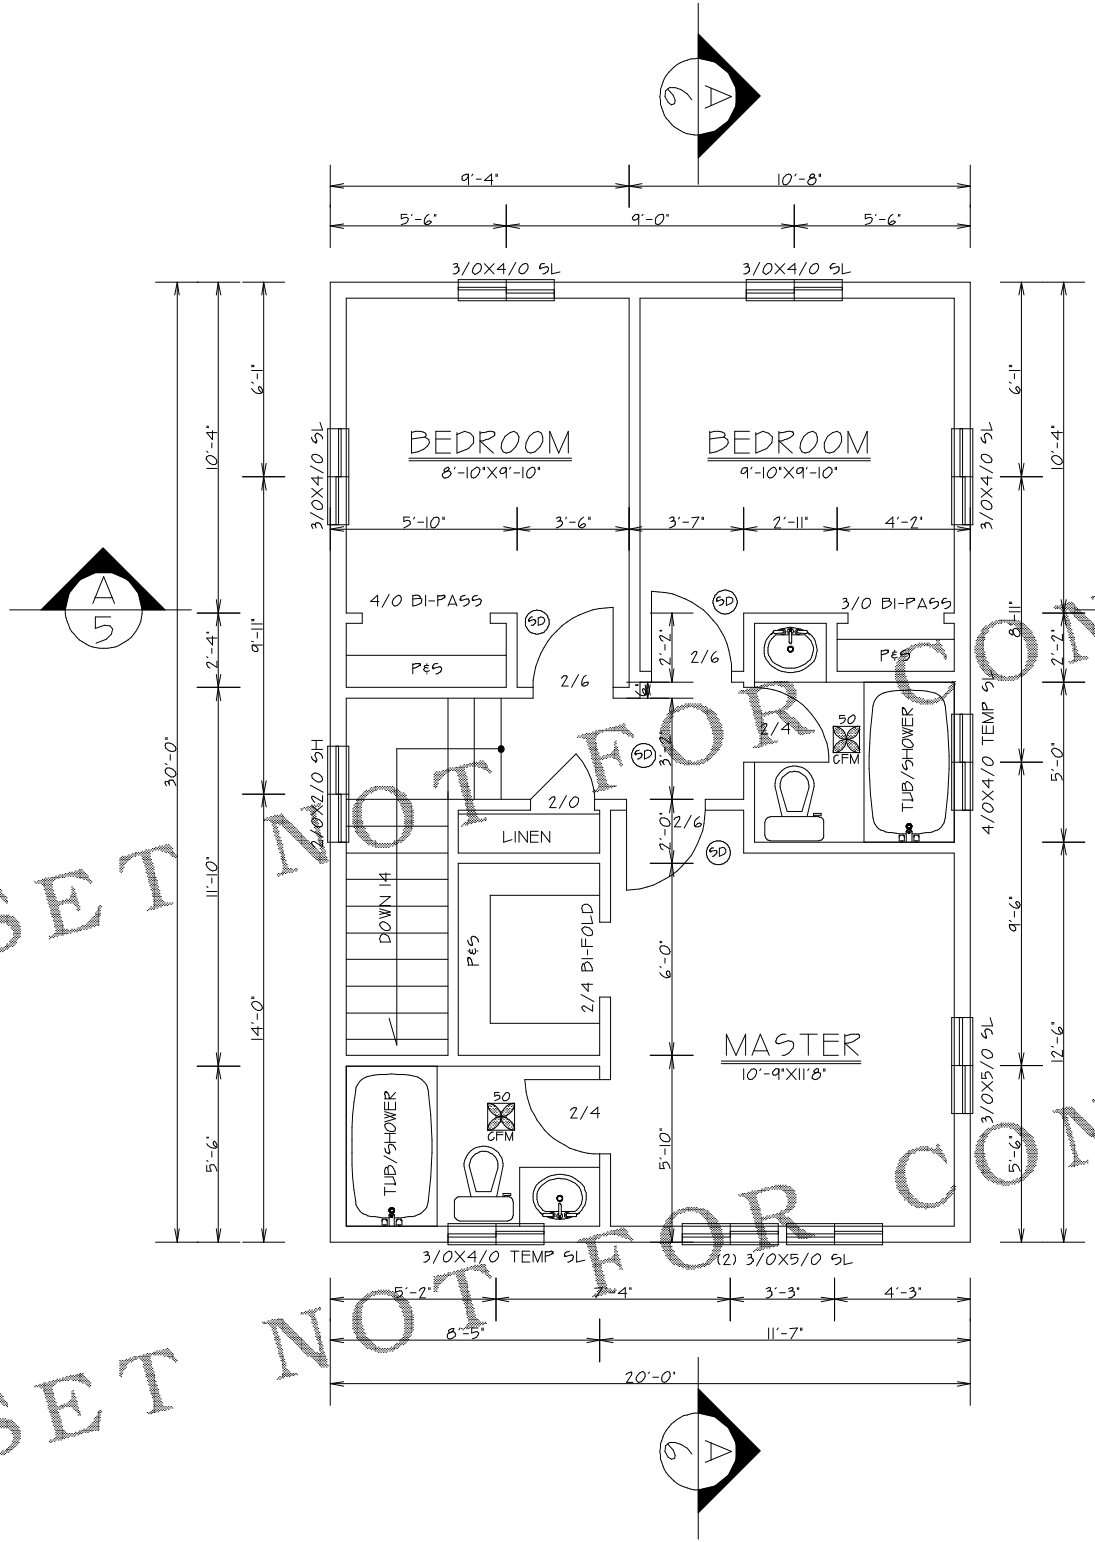

2ND FLOOR PLAN
SCALE 1/4"=10'



STUDY SET

PLAN		
REV	09/17/05	5R1
REV		
REV		