




REV	DATE	BY

PLAN




FRONT ELEVATION
SCALE 1/4"=1'-0"


STUDY SET NOT FOR CONSTRUCTION

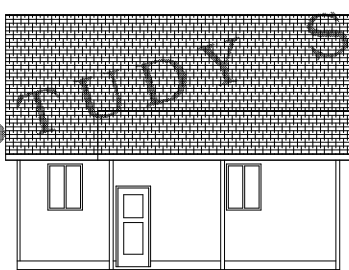

LEFT SIDE ELEVATION
SCALE 1/8"=1'-0"

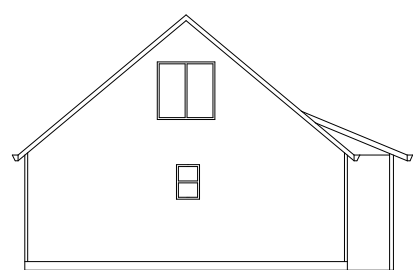

REAR ELEVATION
SCALE 1/8"=1'-0"

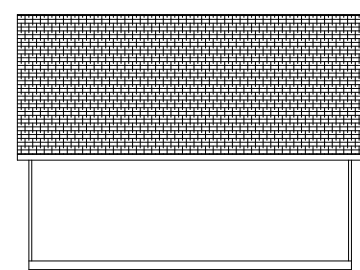

RIGHT SIDE ELEVATION
SCALE 1/8"=1'-0"




STUDY SET



REV	DATE	BY

PLAN
2

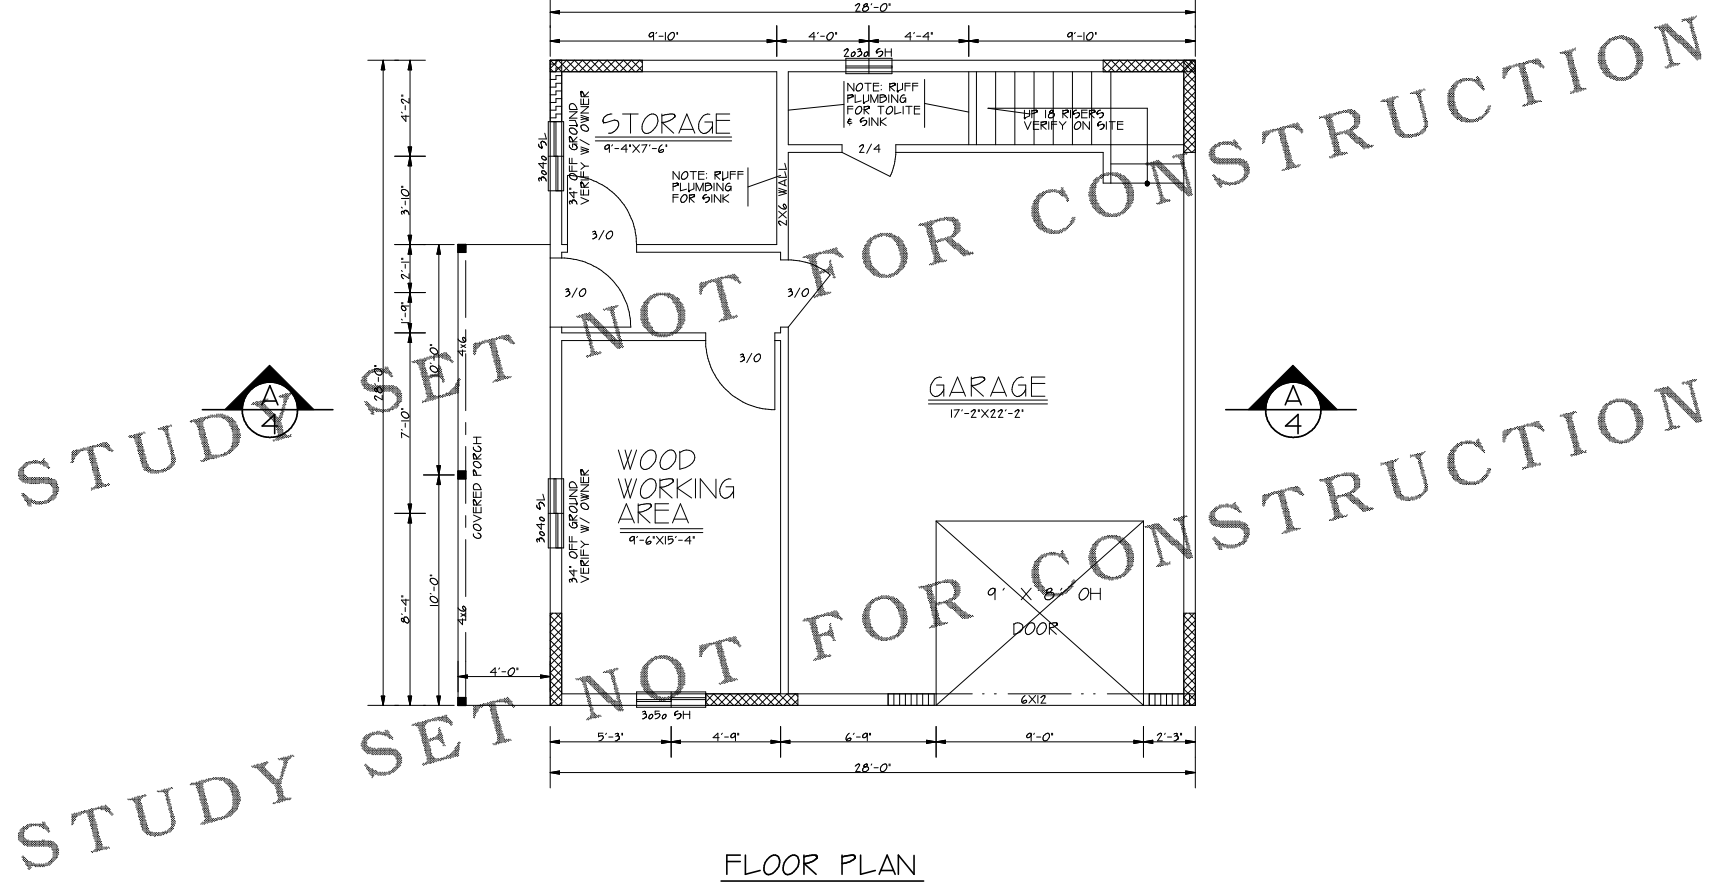

BRACE PANEL LEGEND

	BRACE PANEL WOOD STRUCTURAL PANEL SHEATHING NOT LESS THAN 15/32" THICK FOR STUDS 16" O/C AND NOT LESS THAN 7/16" THICK FOR STUDS 24" O/C
	ALT PANEL ALTERNATE BRACED WALL PANEL PER I.D.C. 2326.11.4
	BRACE PANEL MINIMUM LATERAL RESTRAINT PANEL

AREA
GARAGE 784 SQ.FT.
UPPER SHOP 375 SQ.FT.



STUDY SET

DESIGN NORTHWEST INC. • 14800-3 VE 4TH PLAIN VANCOUVER, WA 98038 • PH: (509) 260-1706



REV	DATE	BY

PLAN

2A

STUDY SET NOT FOR CONSTRUCTION

STUDY SET NOT FOR CONSTRUCTION

