





FRONT ELEVATION
SCALE 1/4"=1'-0"



LEFT SIDE ELEVATION
SCALE 1/8"=1'-0"

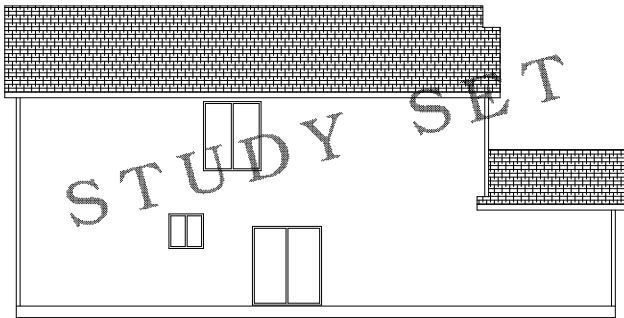

REAR ELEVATION
SCALE 1/8"=1'-0"

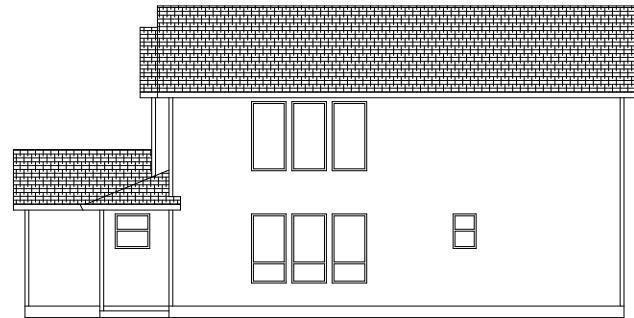

RIGHT SIDE ELEVATION
SCALE 1/8"=1'-0"


STUDY SET NOT FOR CONSTRUCTION



| | |
|-----|--|
| REV | |
| REV | |
| REV | |

STUDY SET NOT FOR CONSTRUCTION

STUDY SET NOT FOR CONSTRUCTION

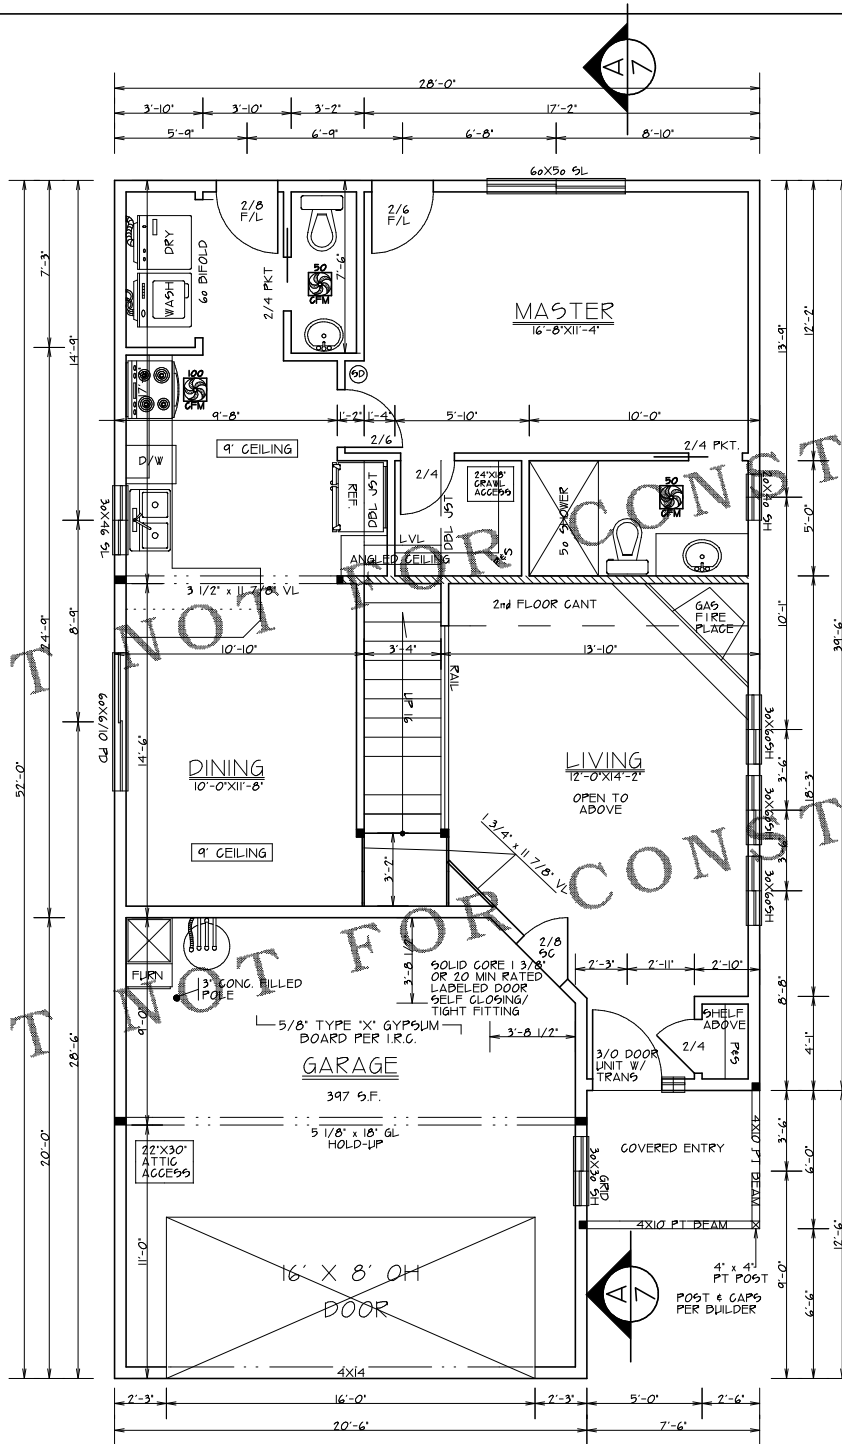

AREA:

| | |
|---------------|----------------|
| 1ST FLOOR: | 963 SF |
| 2ND FLOOR: | 871 SF |
| TOTAL: | 1834 SF |

- NOTES:**
- 1) 6' x 8' HDR MIN. FOR 7'-9" CEILINGS
4' x 10' HDR MIN. FOR 8'-0" CEILINGS
4' x 10' HDR MIN. FOR 9'-0" CEILINGS
 - 2) SMOKE DETECTORS SHALL BE INSTALLED IN EACH SLEEPING ROOM AND CENTRALLY LOCATED IN ADJACENT CORRIDOR. SMOKE DETECTORS SHALL BE INSTALLED ON EACH FLOOR LEVEL AND IN BASEMENTS. DETECTORS SHALL SOUND ALARM AUDIBLE IN ALL SLEEPING AREAS AND SHALL BE EQUIPPED WITH BATTERY BACK-UP.

FLOOR PLAN
SCALE 1/4"=1'

DesignNW
Custom Home Plans



STUDY SET

DESIGN NORTHWEST INC. • 14802-D NE 4TH PLAIN VANCOUVER WA 98082 • PHE (800) 260-1768



| | |
|------|--|
| DATE | |
| REV | |
| REV | |

PLAN 1834

2



STUDY SET


DESIGN NORTHWEST INC. • 4802-D NE 4TH PLAIN VANCOUVER WA 98682 • PHE (800) 260-1768



| | |
|------|--|
| DATE | |
| REV | |
| REV | |
| REV | |

PLAN 1834

3

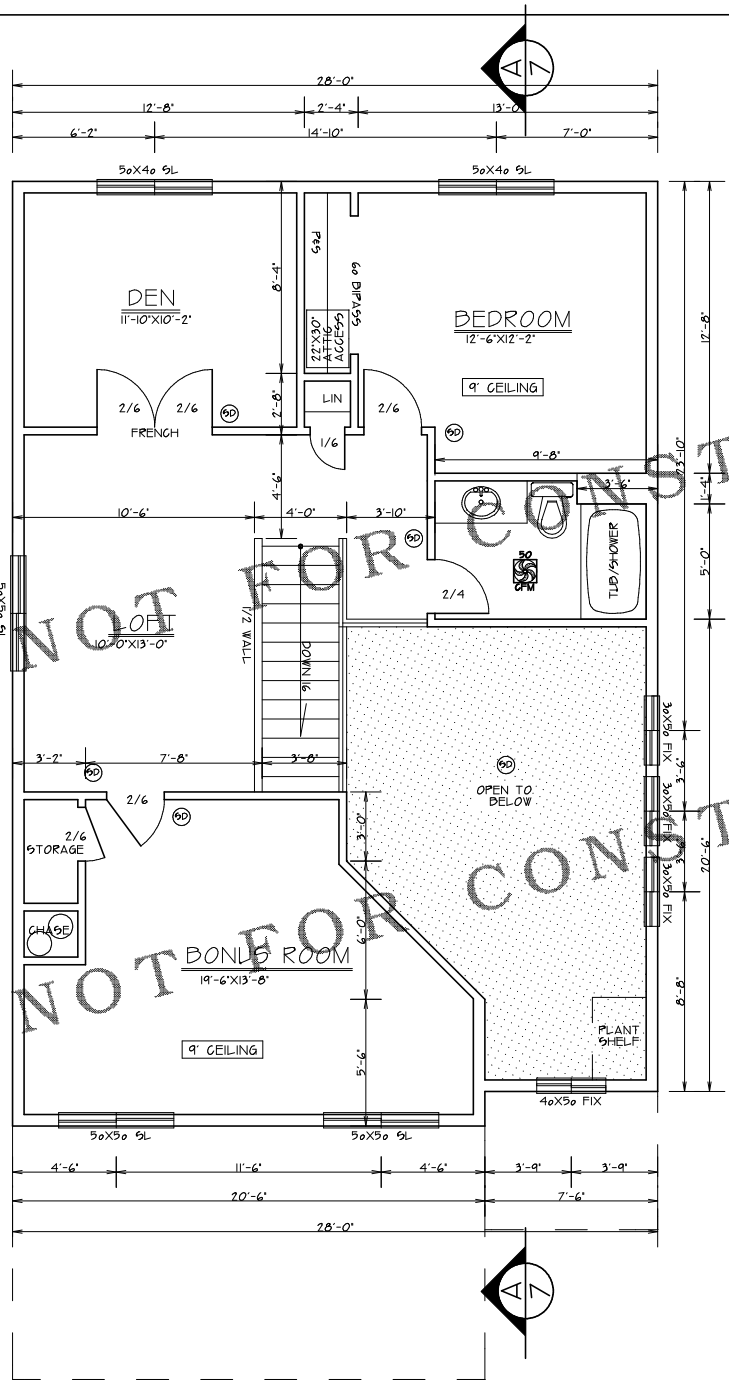

2ND FLOOR PLAN
SCALE 1/4"=1'-0"

NOTES:

- 1) 6' x 8' HDR MIN. FOR 7'-9" CEILING
- 4' x 10' HDR MIN. FOR 8'-0" CEILING
- 4' x 10' HDR MIN. FOR 9'-0" CEILING
- 2) SMOKE DETECTORS SHALL BE INSTALLED IN EACH SLEEPING ROOM AND CENTRALLY LOCATED IN ADJACENT CORRIDOR. SMOKE DETECTORS SHALL BE INSTALLED ON EACH FLOOR LEVEL AND IN BASEMENT'S. DETECTORS SHALL SOUND ALARM AUDIBLE IN ALL SLEEPING AREAS AND SHALL BE EQUIPPED WITH BATTERY BACK-UP.

STUDY SET NOT FOR CONSTRUCTION