






FRONT ELEVATION
SCALE 1/4"=1'

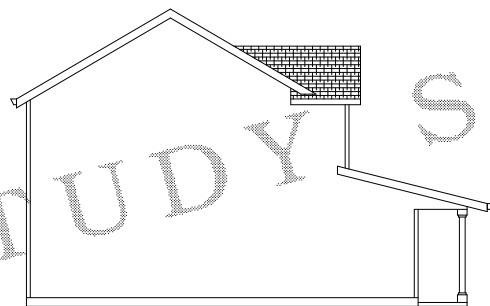

LEFT SIDE ELEVATION
SCALE 1/8"=1'

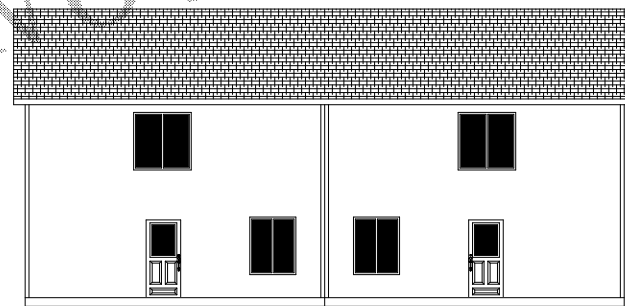

REAR ELEVATION
SCALE 1/8"=1'

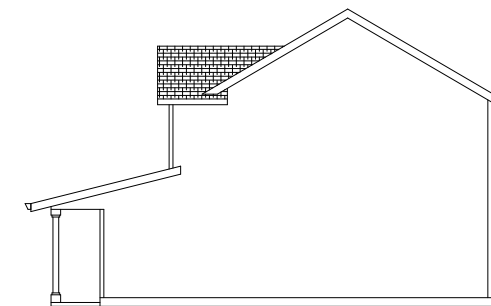

RIGHT SIDE ELEVATION
SCALE 1/8"=1'

STUDY SET NOT FOR CONSTRUCTION




NOTE: ALL CONSTRUCTION TO BE IN ACCORDANCE WITH THE LATEST EDITIONS OF THE INTERNATIONAL RESIDENTIAL CODE BOOK (IRC) AND THE LATEST EDITIONS OF THE INTERNATIONAL MECHANICAL AND PLUMBING CODE BOOK (IMPC). 

ORIG	11-6-94	DO
REV	2 HR'S	TJG
REV		
REV		

STUDY SET NOT FOR CONSTRUCTION

STUDY SET NOT FOR CONSTRUCTION

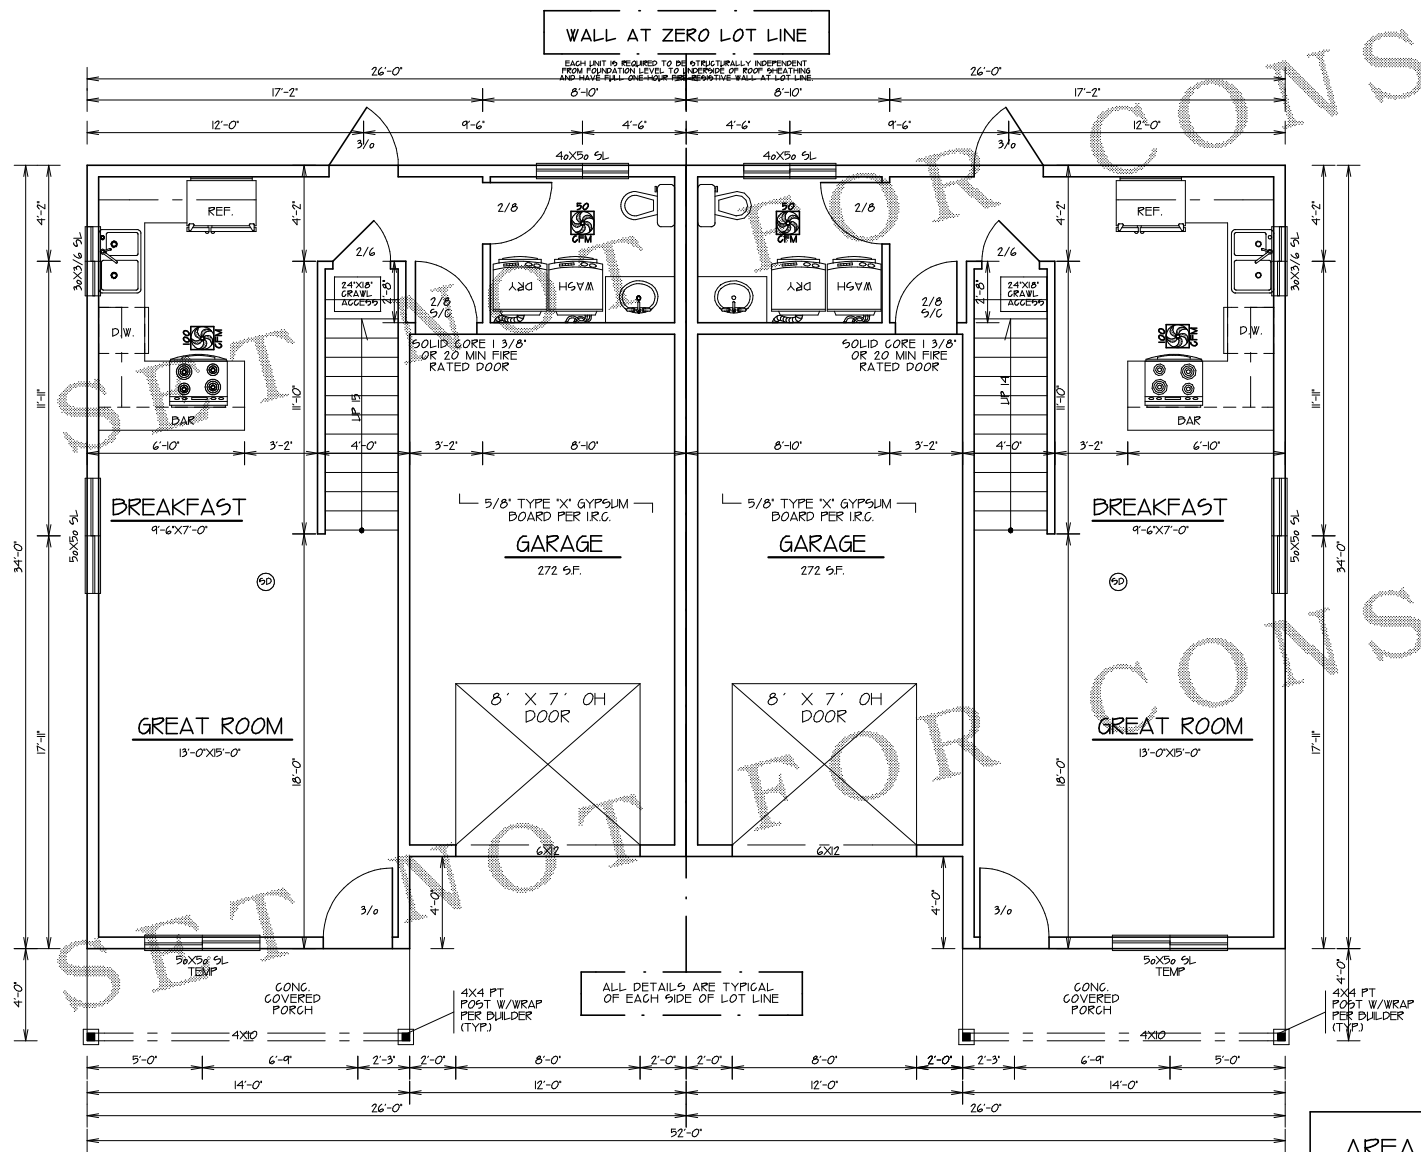

AREA	1ST FLOOR	2ND FLOOR	TOTAL
	564 SF	660 SF	1224 SF

1ST FLOOR PLAN
SCALE 1/4"=1'-0"





REV	DATE	BY	CHKD
ORIG	11-6-94	DO	
REV 1	2-18-95	TJG	
REV 2			
REV 3			

PLAN 1224

