


STUDY SET


DESIGN NORTHWEST • PH: (360) 268-1766 • www.DesignNW.net




FRONT ELEVATION  
SCALE 1/4"=1'0"

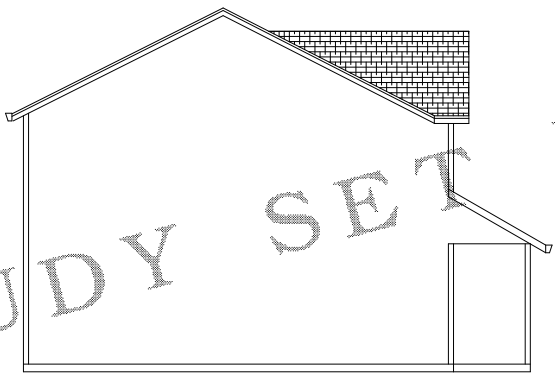

LEFT SIDE ELEVATION  
SCALE 1/8"=1'0"

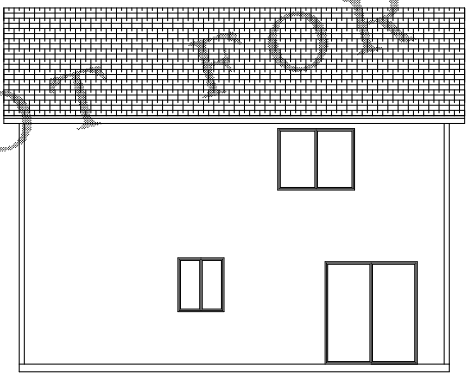

REAR ELEVATION  
SCALE 1/8"=1'0"

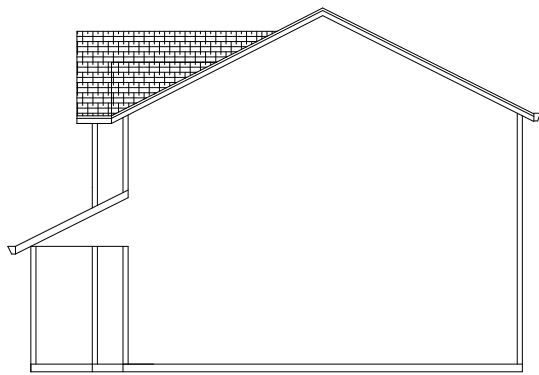

RIGHT SIDE ELEVATION  
SCALE 1/8"=1'0"

STUDY SET NOT FOR CONSTRUCTION

ALL CONSTRUCTION TO BE IN ACCORDANCE WITH THE LOCAL BUILDING DEPARTMENT. THE USER SHALL BE RESPONSIBLE FOR OBTAINING ALL NECESSARY PERMITS AND APPROVALS. THE USER SHALL BE RESPONSIBLE FOR VERIFYING THE ACCURACY OF ALL INFORMATION PROVIDED. 

ORIG	
REV	
REV	
REV	

PLAN




STUDY SET

DESIGN NORTHWEST • PH. (360) 280-1766 • www.DesignNW.net

NOTES: ALL CONSTRUCTION SHALL BE IN ACCORDANCE WITH THE LATEST EDITIONS OF THE INTERNATIONAL RESIDENTIAL CODE BOOK (IRC) AND THE INTERNATIONAL BUILDING CODE (IBC). THE CLIENT IS RESPONSIBLE FOR OBTAINING ALL NECESSARY PERMITS AND APPROVALS FROM THE LOCAL BUILDING DEPARTMENT. 

REV		
REV		
REV		
REV		

PLAN

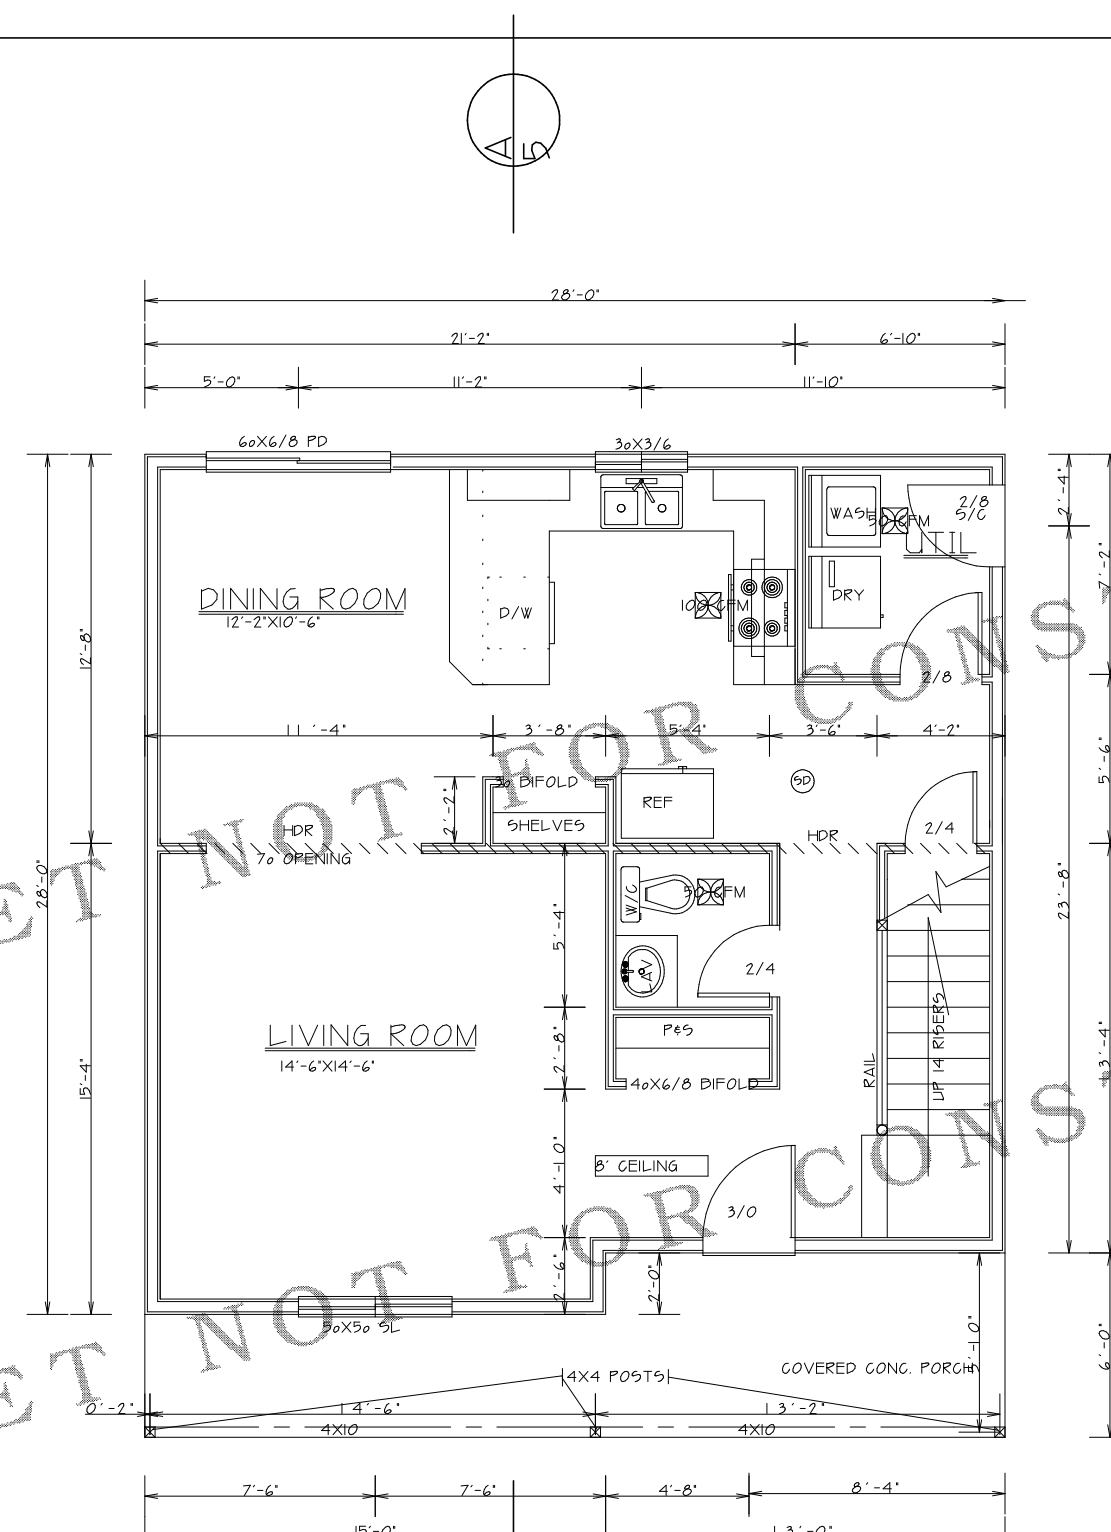


FLOOR PLAN  
SCALE 1/4"=1'-0"

AREA	1ST FLOOR	758 SF
	2ND FLOOR	702 SF
	TOTAL	1450


STUDY SET NOT FOR CONSTRUCTION

STUDY SET NOT FOR CONSTRUCTION

STUDY SET NOT FOR CONSTRUCTION

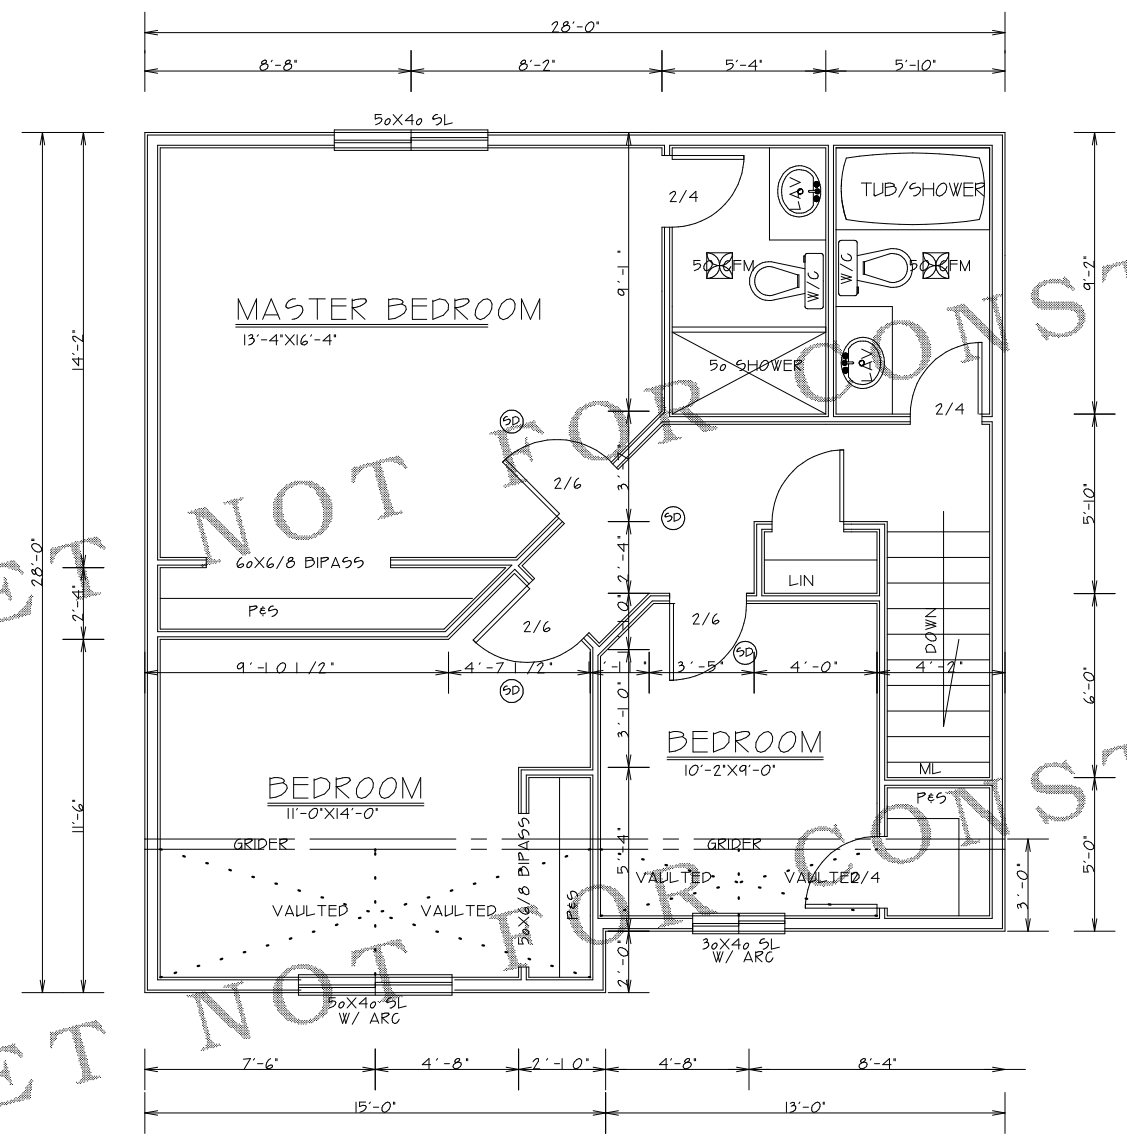

2ND FLOOR PLAN  
SCALE 1/4"=10"

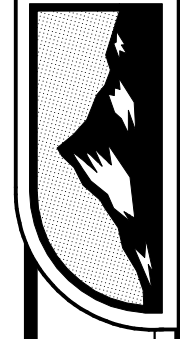

ALL CONSTRUCTION TO BE IN ACCORDANCE WITH THE LATEST EDITIONS OF THE INTERNATIONAL RESIDENTIAL CODE BOOK (IRC) AND THE INTERNATIONAL MECHANICAL, ELECTRICAL AND PLUMBING CODE BOOK (IMC/IPC). THE CONTRACTOR SHALL BE RESPONSIBLE FOR OBTAINING ALL NECESSARY PERMITS AND FOR VERIFYING THE ACCURACY OF ALL DIMENSIONS AND CONDITIONS SHOWN ON THESE PLANS. 

NO.	REV.	DATE	BY