





FRONT ELEVATION  
SCALE 1/4"=1'0"

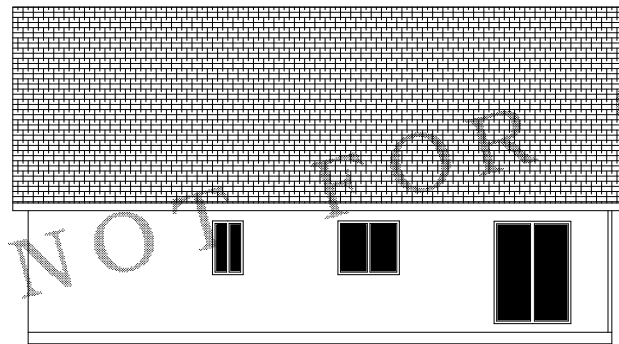

REAR ELEVATION  
SCALE 1/8"=1'0"



LEFT SIDE ELEVATION  
SCALE 1/8"=1'0"

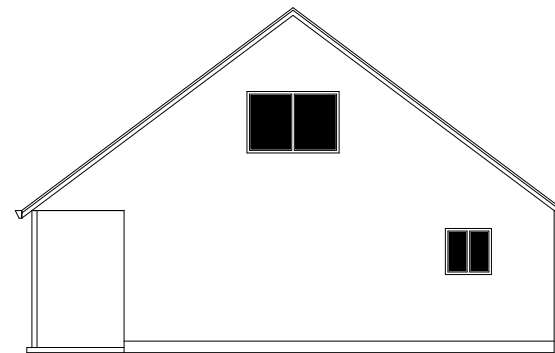

RIGHT SIDE ELEVATION  
SCALE 1/8"=1'0"

STUDY SET NOT FOR CONSTRUCTION

STUDY SET NOT FOR CONSTRUCTION





ORIG	
REV	
REV	

PLAN





STUDY SET


DESIGN NORTHWEST • PH: (360) 268-1766 • www.DesignNW.net

ALL CONSTRUCTION TO BE IN ACCORDANCE WITH THE LATEST EDITIONS OF THE INTERNATIONAL RESIDENTIAL CODE BOOK (IRC) AND THE INTERNATIONAL MECHANICAL AND ELECTRICAL CODE BOOK (IMC/IEC). THE CLIENT IS RESPONSIBLE FOR OBTAINING ALL NECESSARY PERMITS AND FOR VERIFYING THAT ALL LOCAL ORDINANCES ARE MET. 

REV	
REV	
REV	

PLAN

2


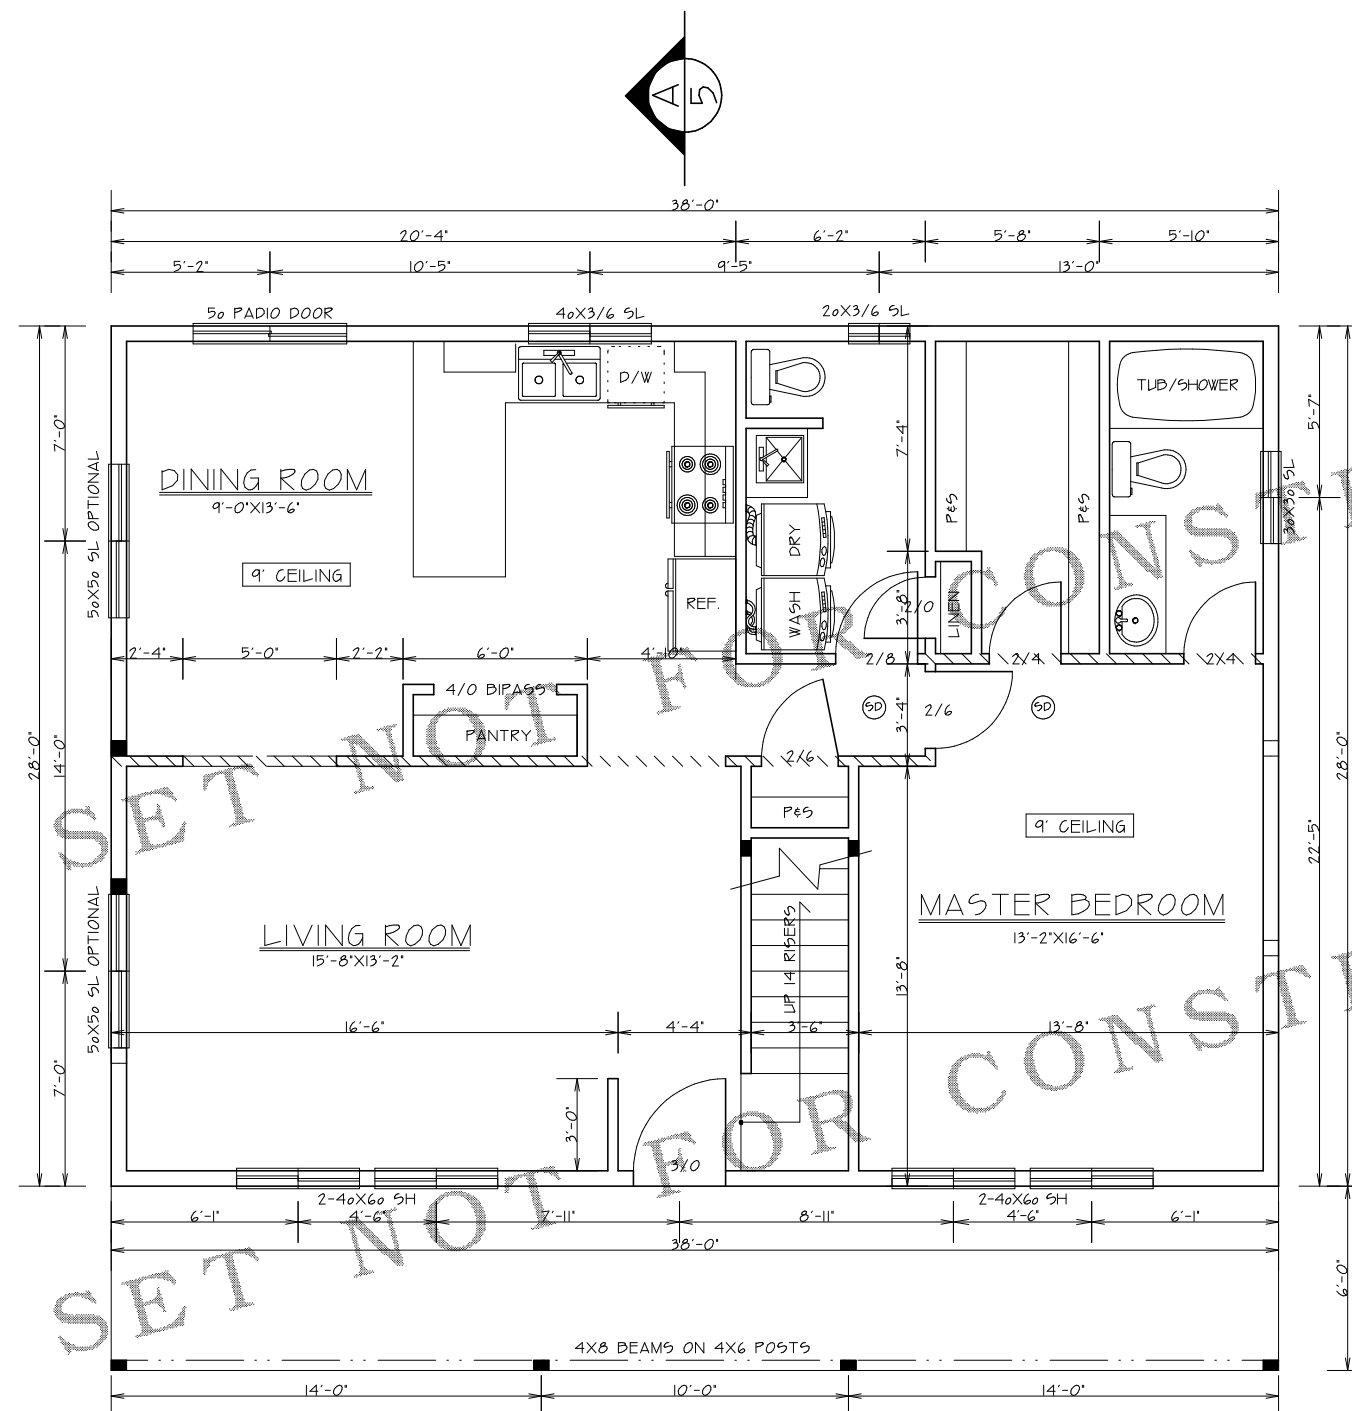


STUDY SET NOT FOR CONSTRUCTION

FLOOR PLAN  
SCALE 1/4"=1'-0"

AREA	1ST STORY	1064 SF
	2ND STORY	648 SF
	TOTAL	1712 SF

STUDY SET NOT FOR CONSTRUCTION

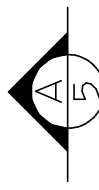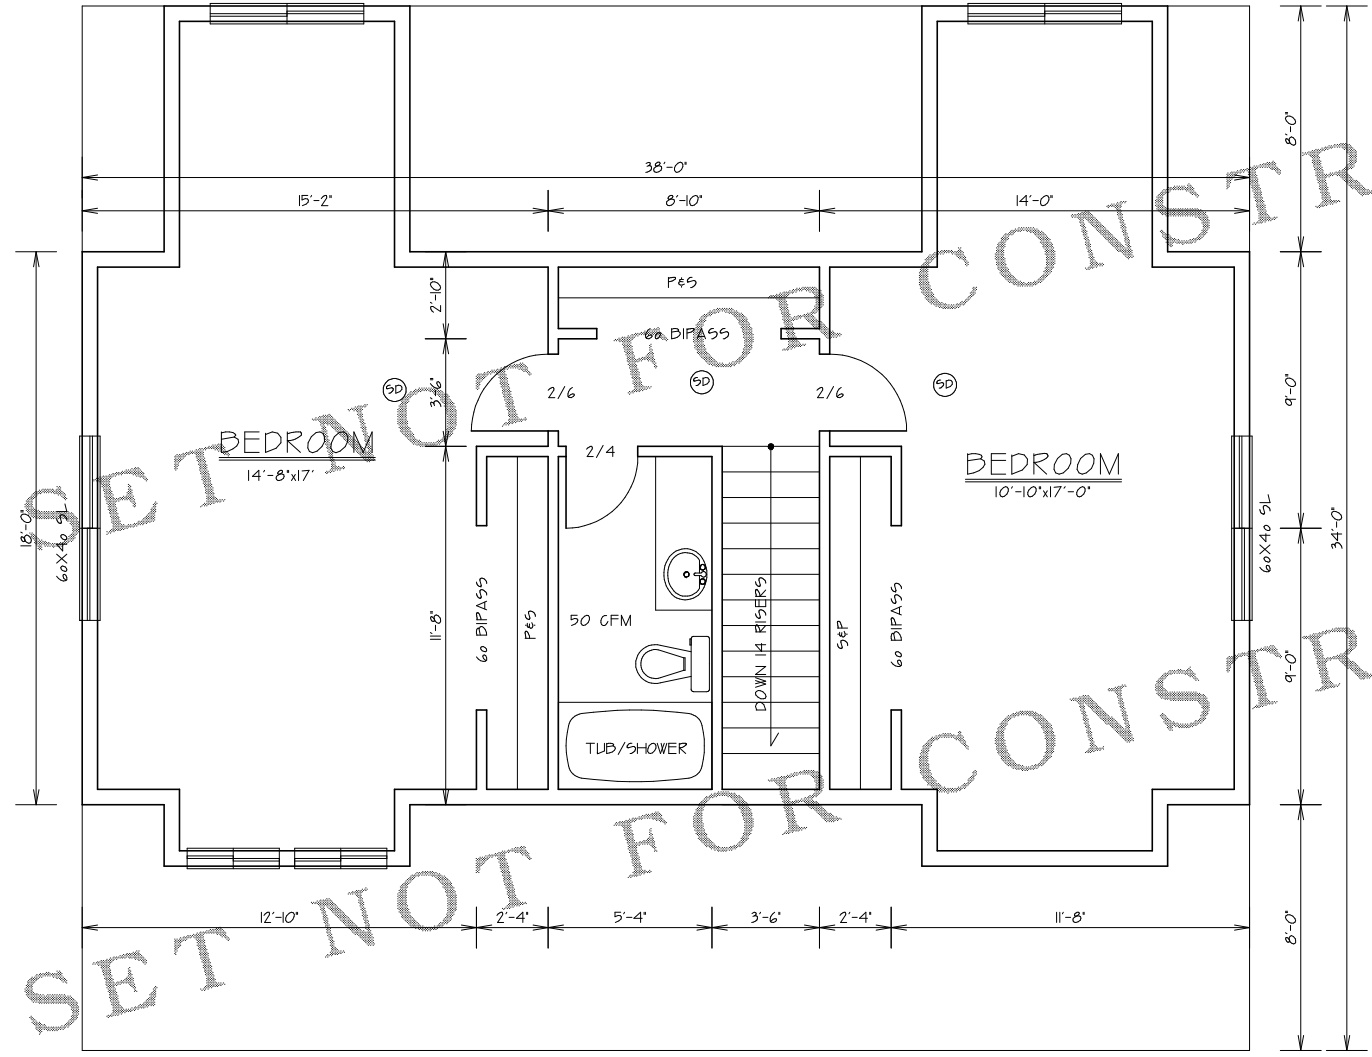

STUDY SET

ALL CONSTRUCTION TO BE IN ACCORDANCE WITH THE 2012 INTERNATIONAL RESIDENTIAL CODE BOOK (IRC) AND THE 2012 INTERNATIONAL MECHANICAL AND PLUMBING CODE (IMC). THE USER SHALL BE RESPONSIBLE FOR OBTAINING ALL NECESSARY PERMITS AND FOR VERIFYING THE ACCURACY OF ALL DIMENSIONS AND CONDITIONS OF THE SITE. 

PLAN	
REV	
REV	
REV	